



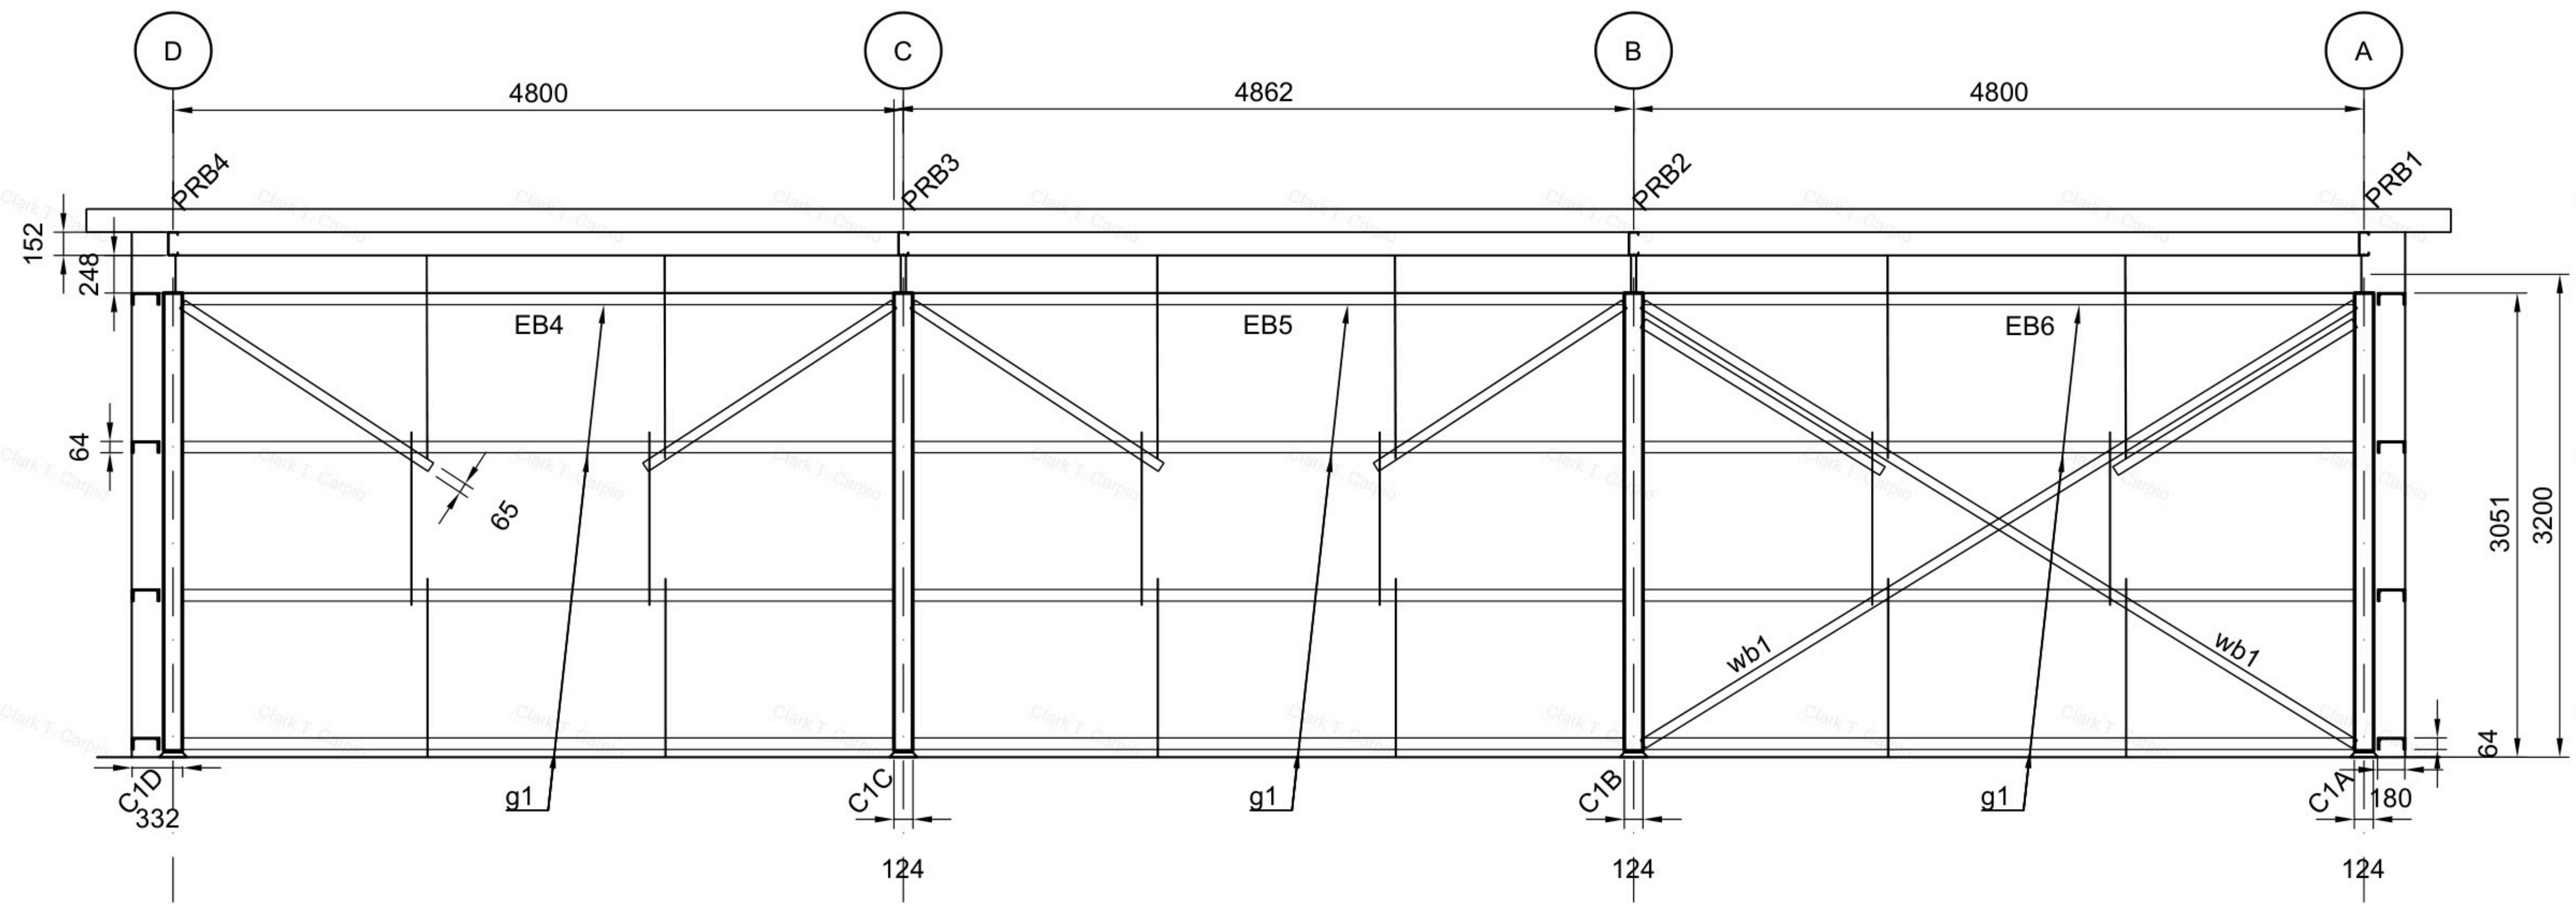

NORTH ELEVATION

REV NO.	REVISIONS	DATE


RMIT ENGINEERING		
NORTH ELEVATION		
DRAWN: CLARK CARPIO	SHEET NO.	DWG NO.
CHECKED: ANITA MEHMI	4	1
SCALE: 1:50	DATE: 17/06/2025	

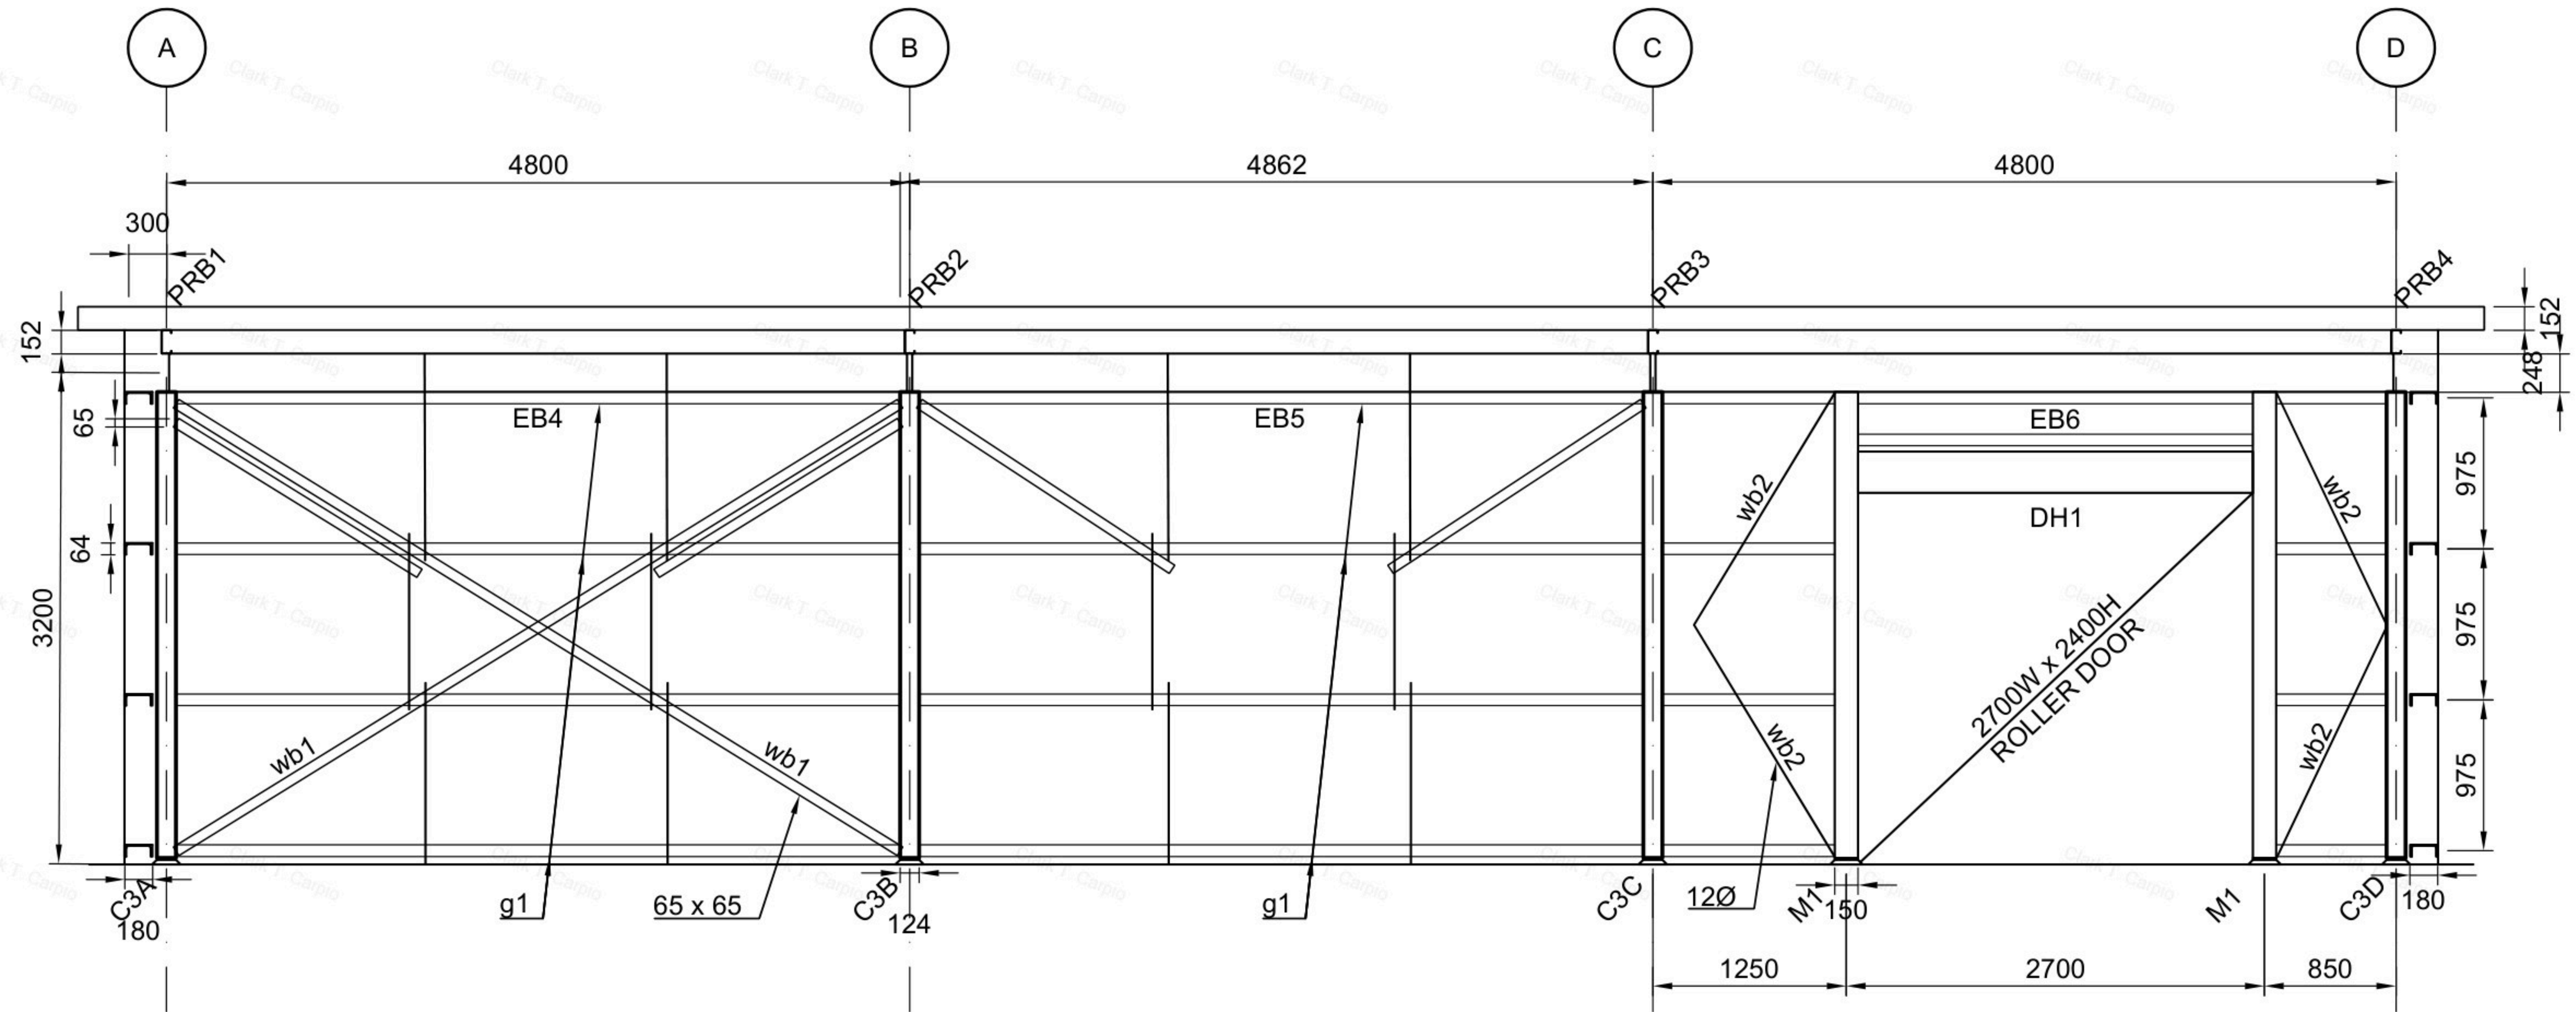

SOUTH ELEVATION

REV NO.	REVISIONS	DATE

RMIT ENGINEERING		
SOUTH ELEVATION		
DRAWN: CLARK CARPIO	SHEET NO.	DWG NO.
CHECKED: ANITA MEHMI	5	1
SCALE: 1:50	DATE: 17/09/2025	

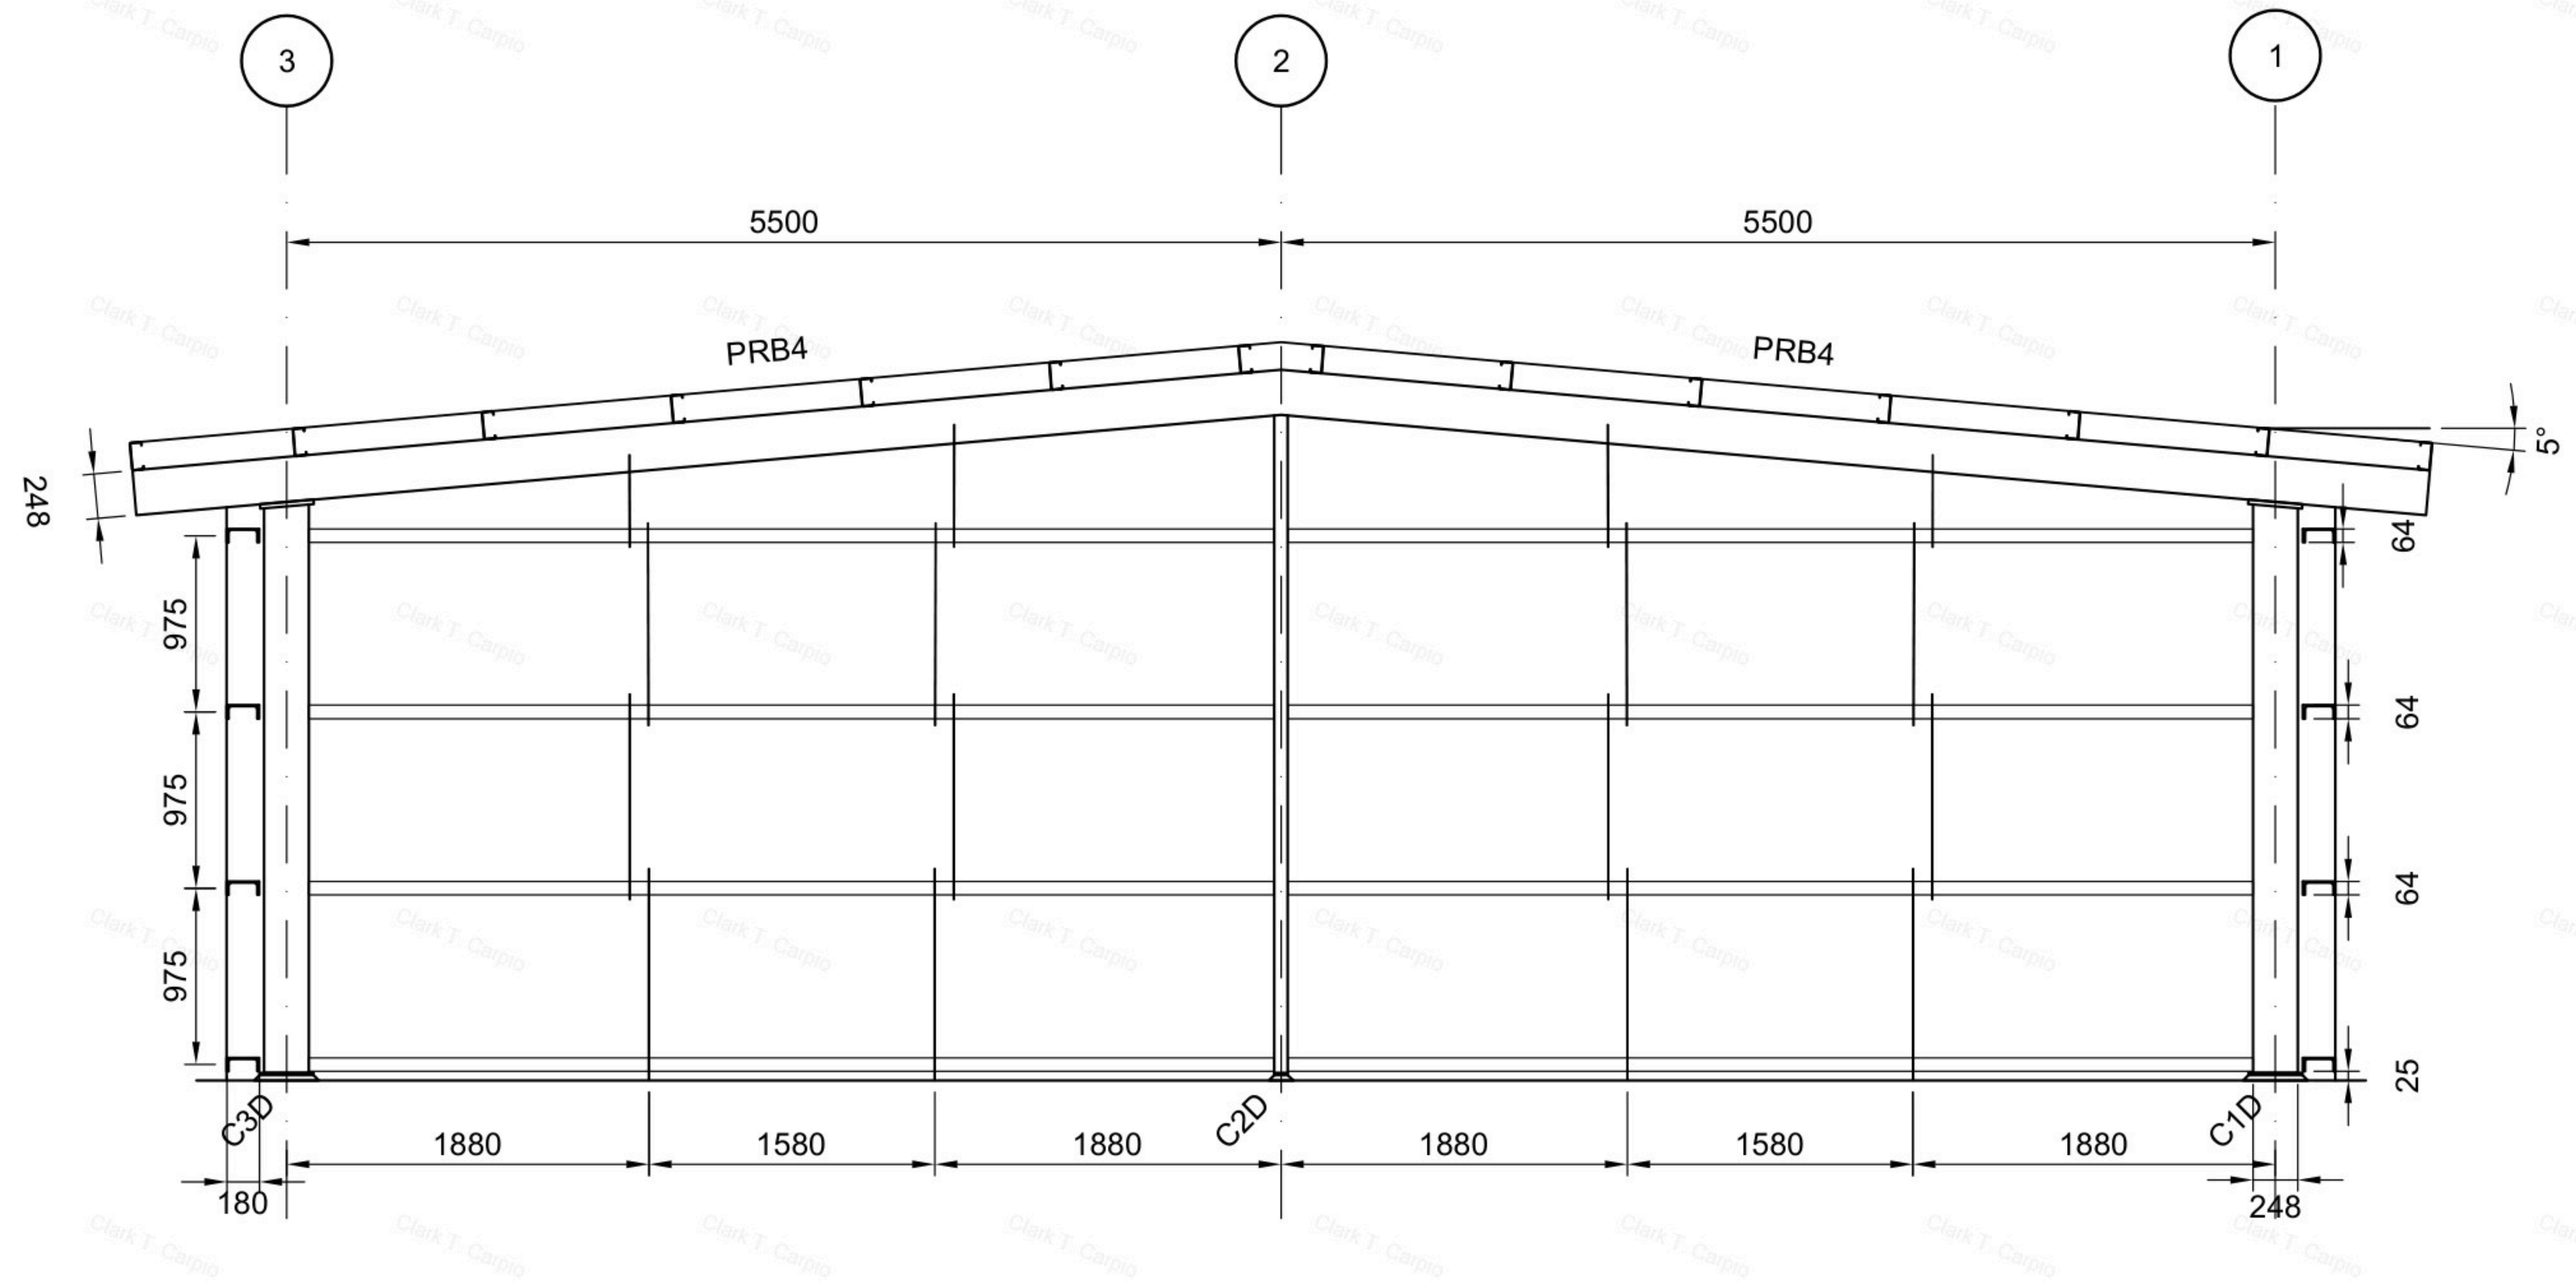

EAST ELEVATION

REV NO.	REVISIONS	DATE

RMIT ENGINEERING			
EAST ELEVATION			
DRAWN: CLARK CARPIO		SHEET NO. 6	DWG NO. 1
CHECKED: ANITA MEHMI			
SCALE: 1:50	DATE: 17/09/2025		



RMIT ENGINEERING

WEST ELEVATION

