


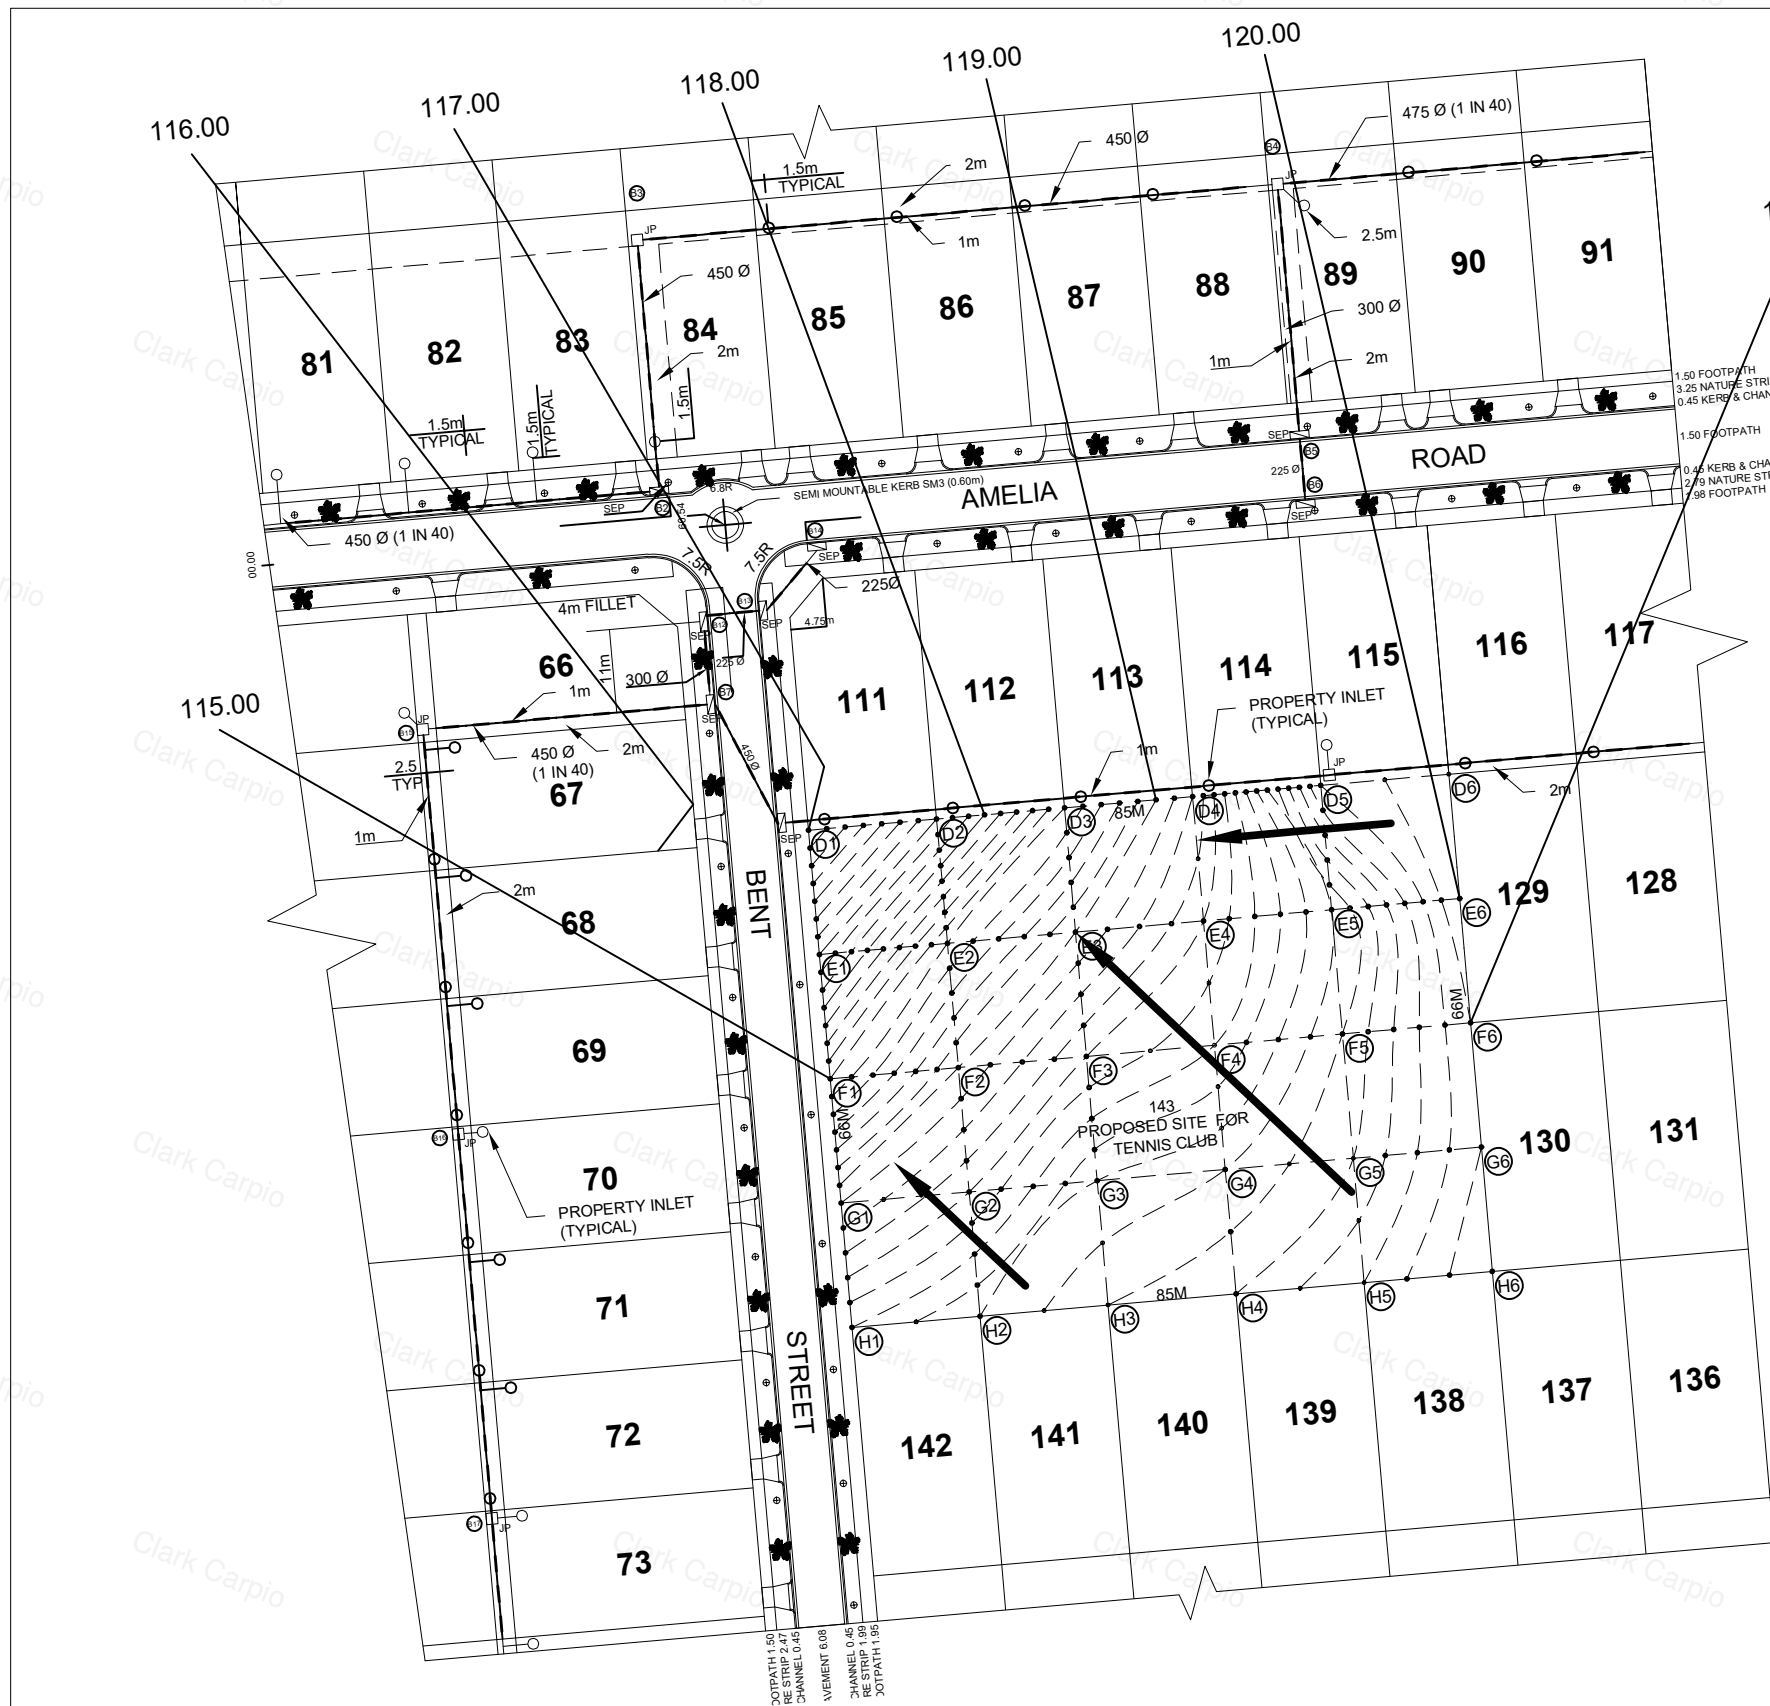


LEGEND	
91	ALLOTMENT & STREET NOTATION
1.50	ANNOTATION & DIMENSION
---	EASEMENT
---	FOOTPATH
□	JUNCTION PIT
—	KERB & CHANNEL
---	LINE MARKING
---	NATURE STRIP
□	PRIVATE ENTRANCE
○	PROPERTY INLET
→	RAINFALL RUNOFF DIRECTION
---	RELATIVE LEVELS - MAJOR
---	RELATIVE LEVELS - MINOR
▼	ROAD FURNITURE
○	SEMI MOUNTABLE KERB (SM3)
□	SIDE ENTRY PIT
⊙	SPOT LEVEL
—	STORM WATER DRAIN
---	SURVEY GRID LINES
✱	TREE (NATURE STRIP)


SPOT LEVELS					
POINT	RL	POINT	RL	POINT	RL
D1	117.000	F1	118.400	H1	119.600
D2	117.700	F2	119.000	H2	119.800
D3	118.500	F3	119.400	H3	120.000
D4	119.200	F4	119.600	H4	120.100
D5	120.400	F5	120.000	H5	120.300
D6	120.600	F6	120.500	H6	120.600
E1	117.700	G1	119.100		
E2	118.500	G2	119.400		
E3	119.000	G3	119.800		
E4	119.400	G4	119.900		
E5	119.900	G5	120.100		
E6	120.600	G6	120.500		


EACH RESIDENTIAL LOT 17M X 33M

REV NO.	REVISIONS	DATE

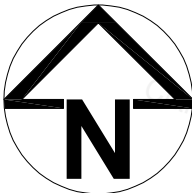



RMIT ENGINEERING		
URBAN SUB DIVISION		
</		

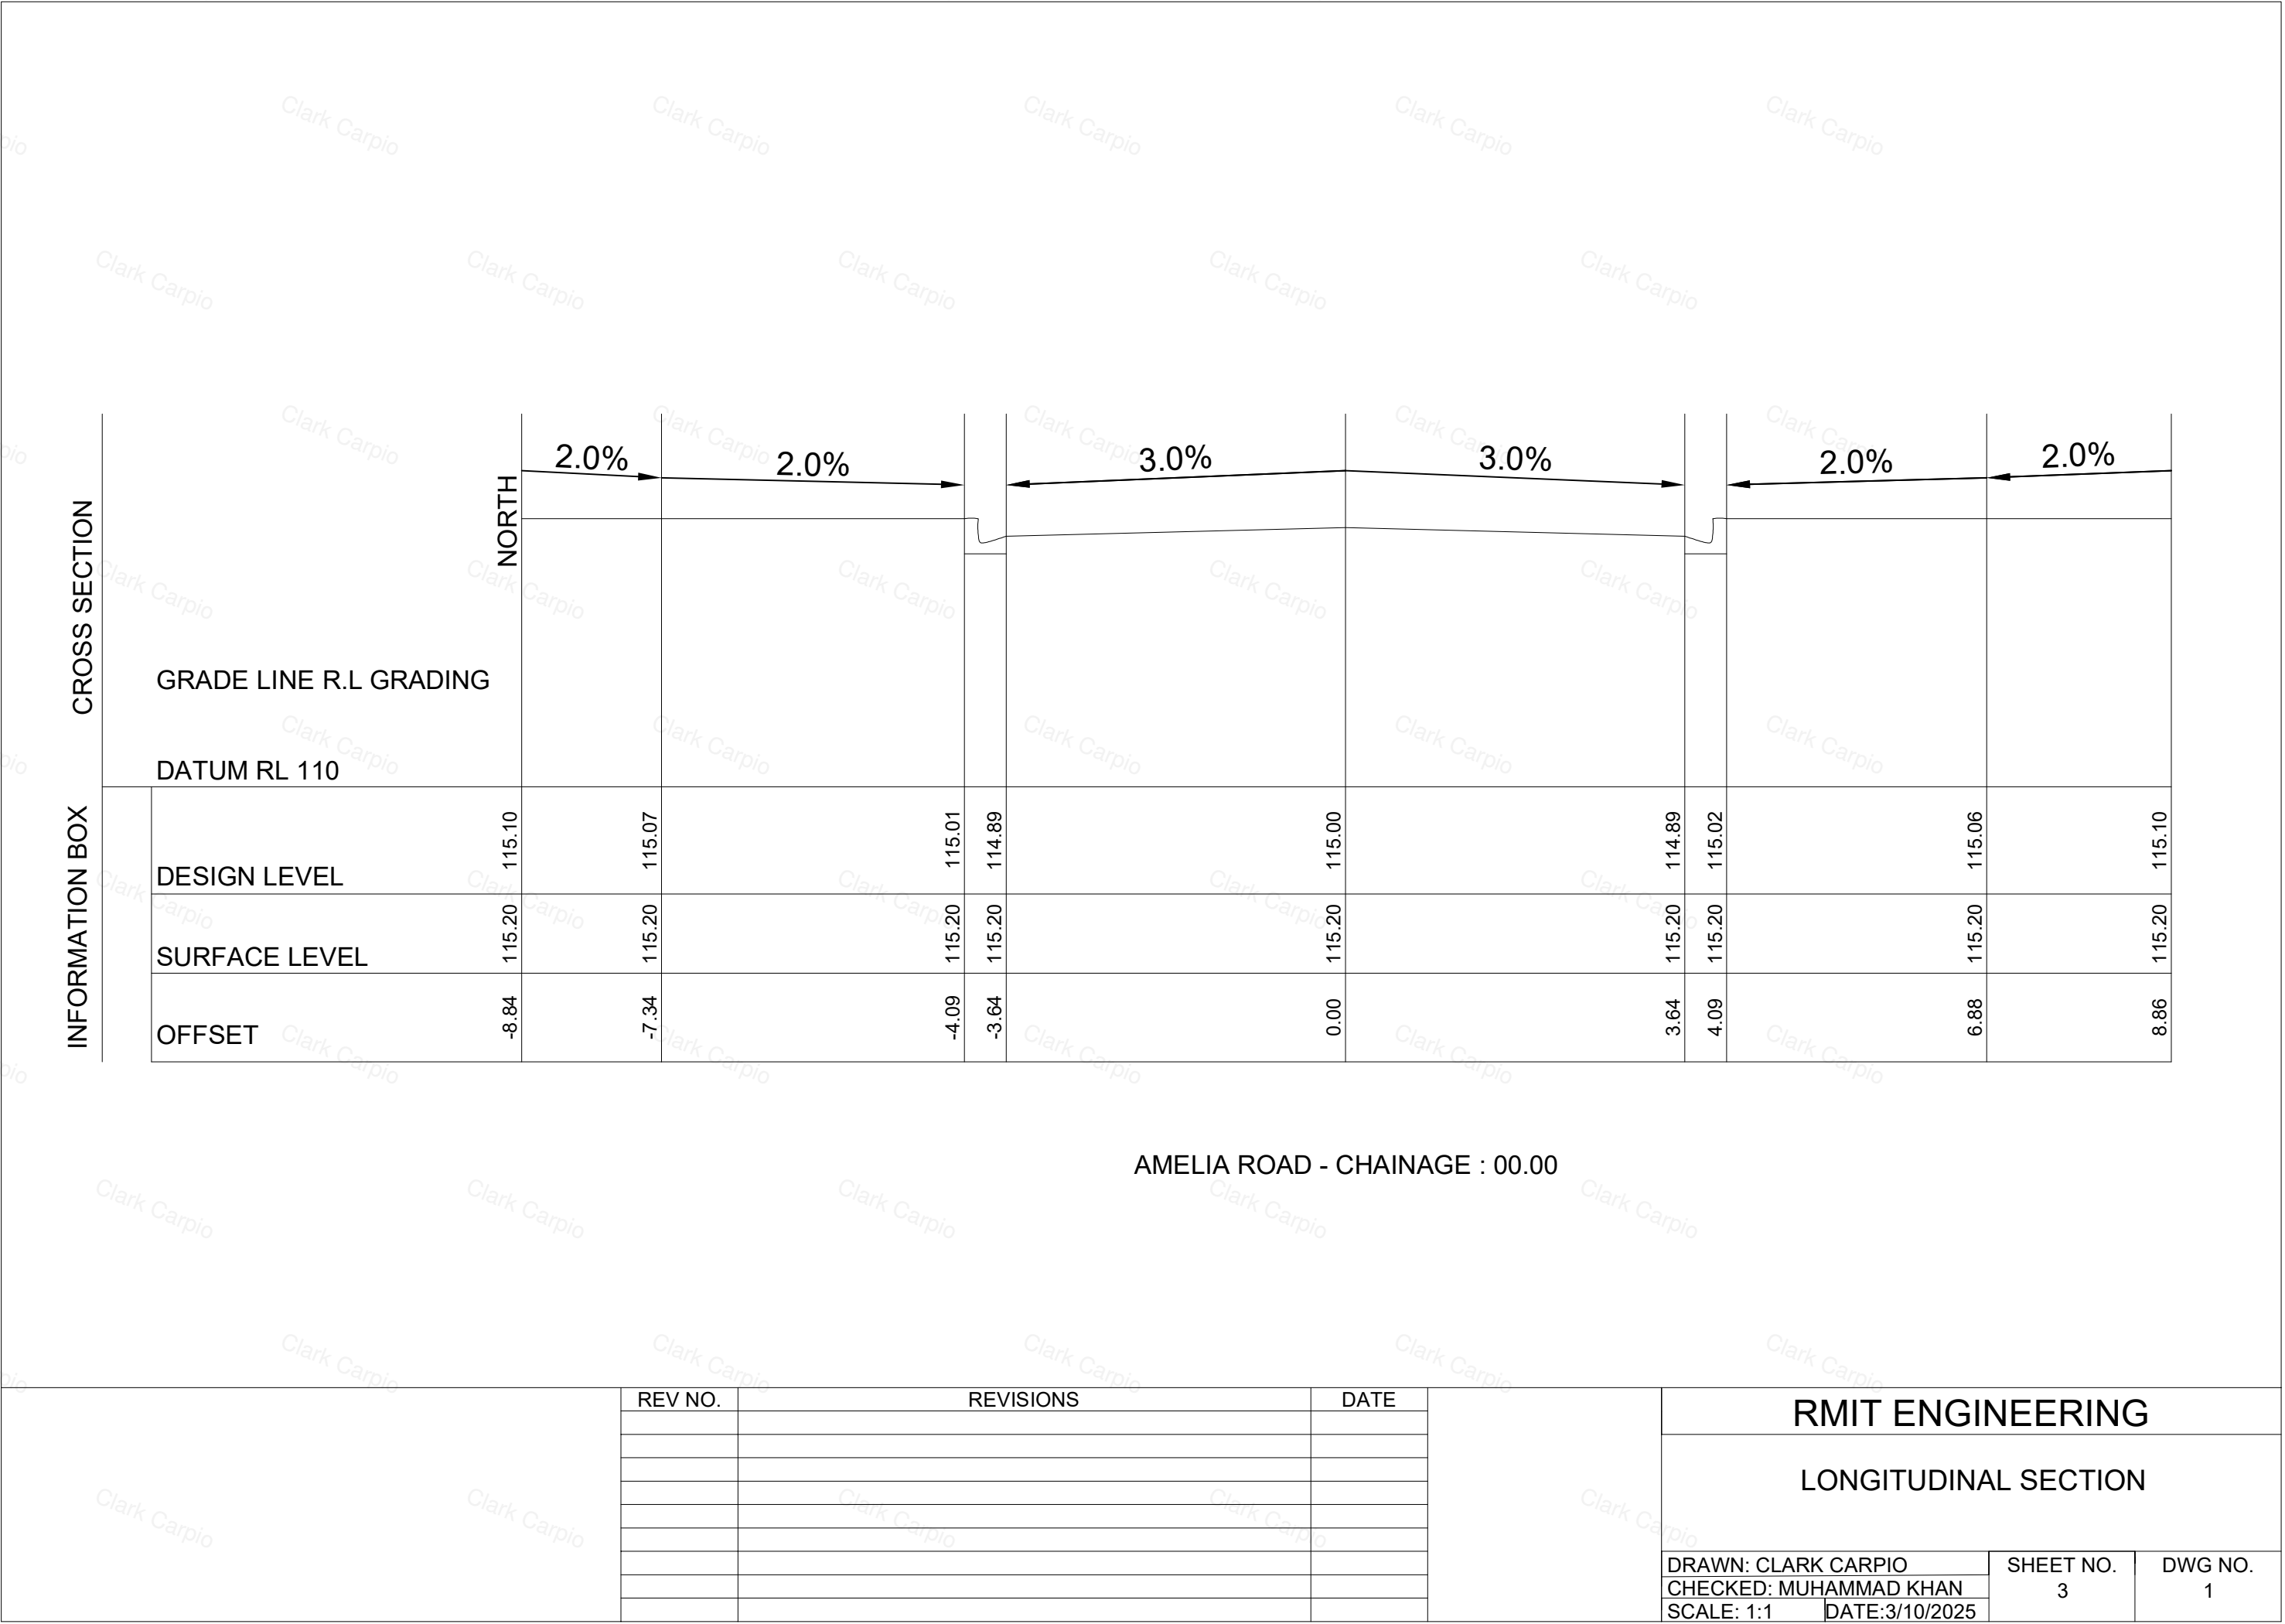

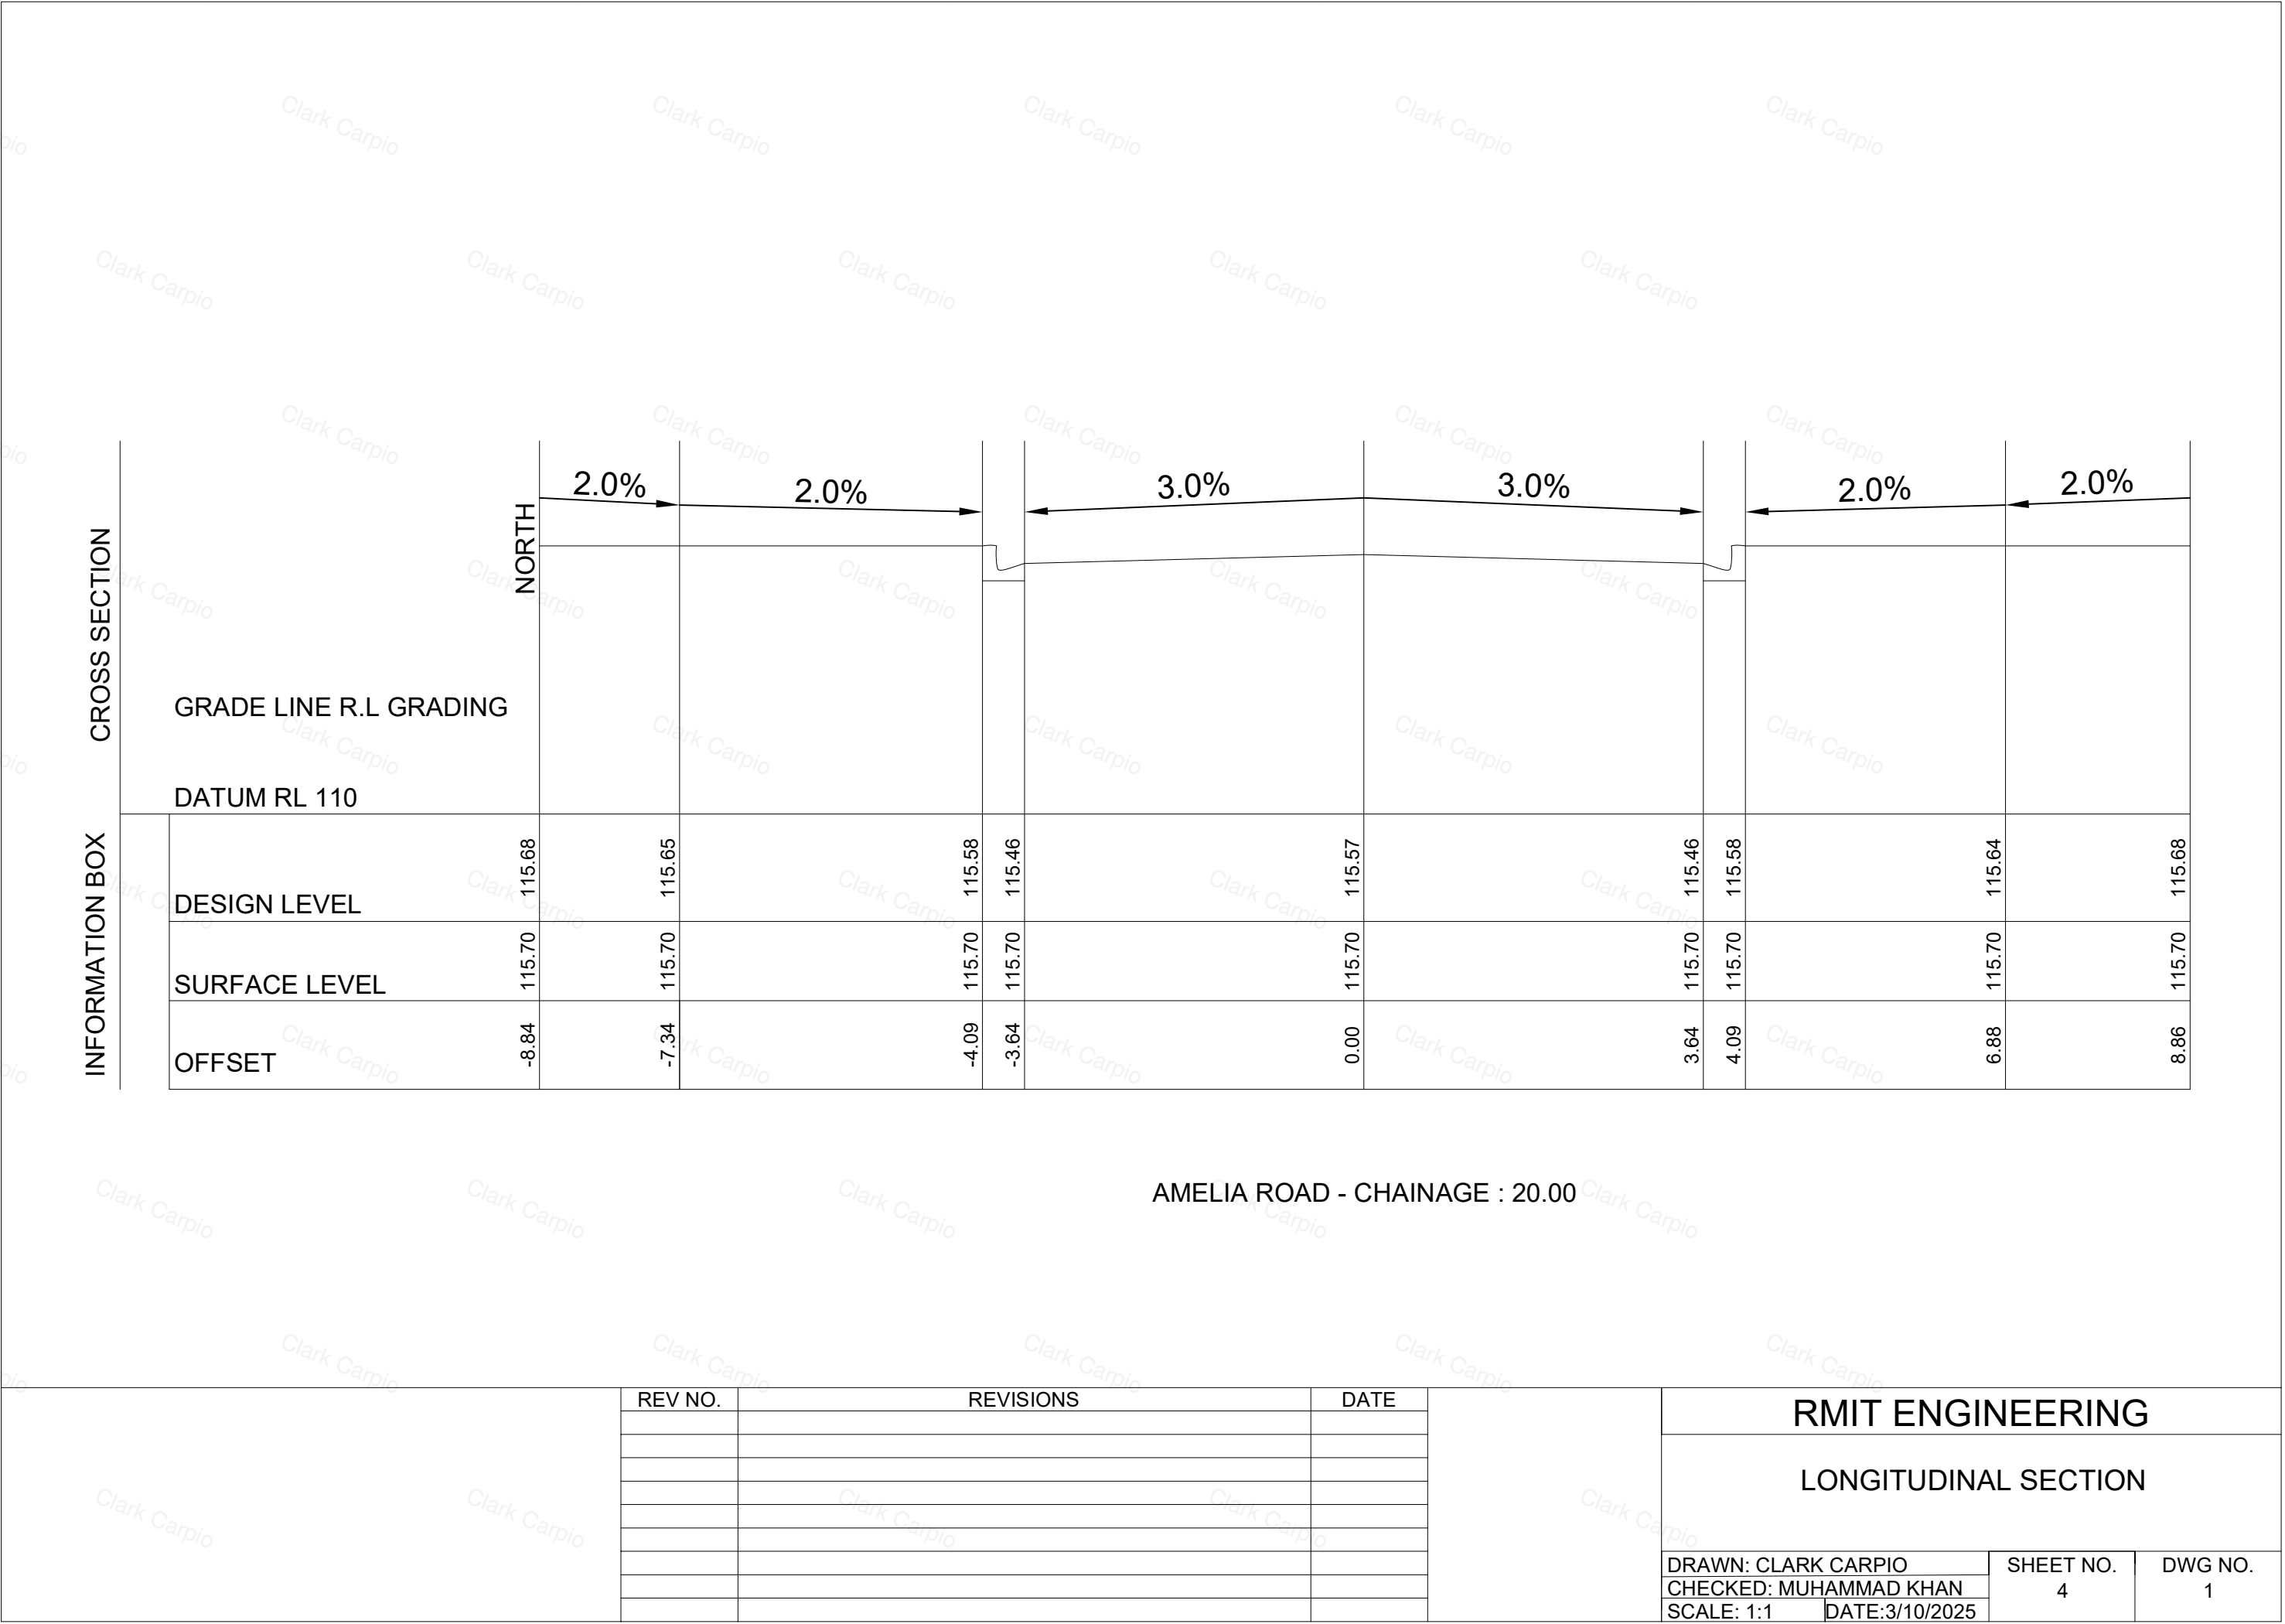



Assignment U2 AT2.DWG

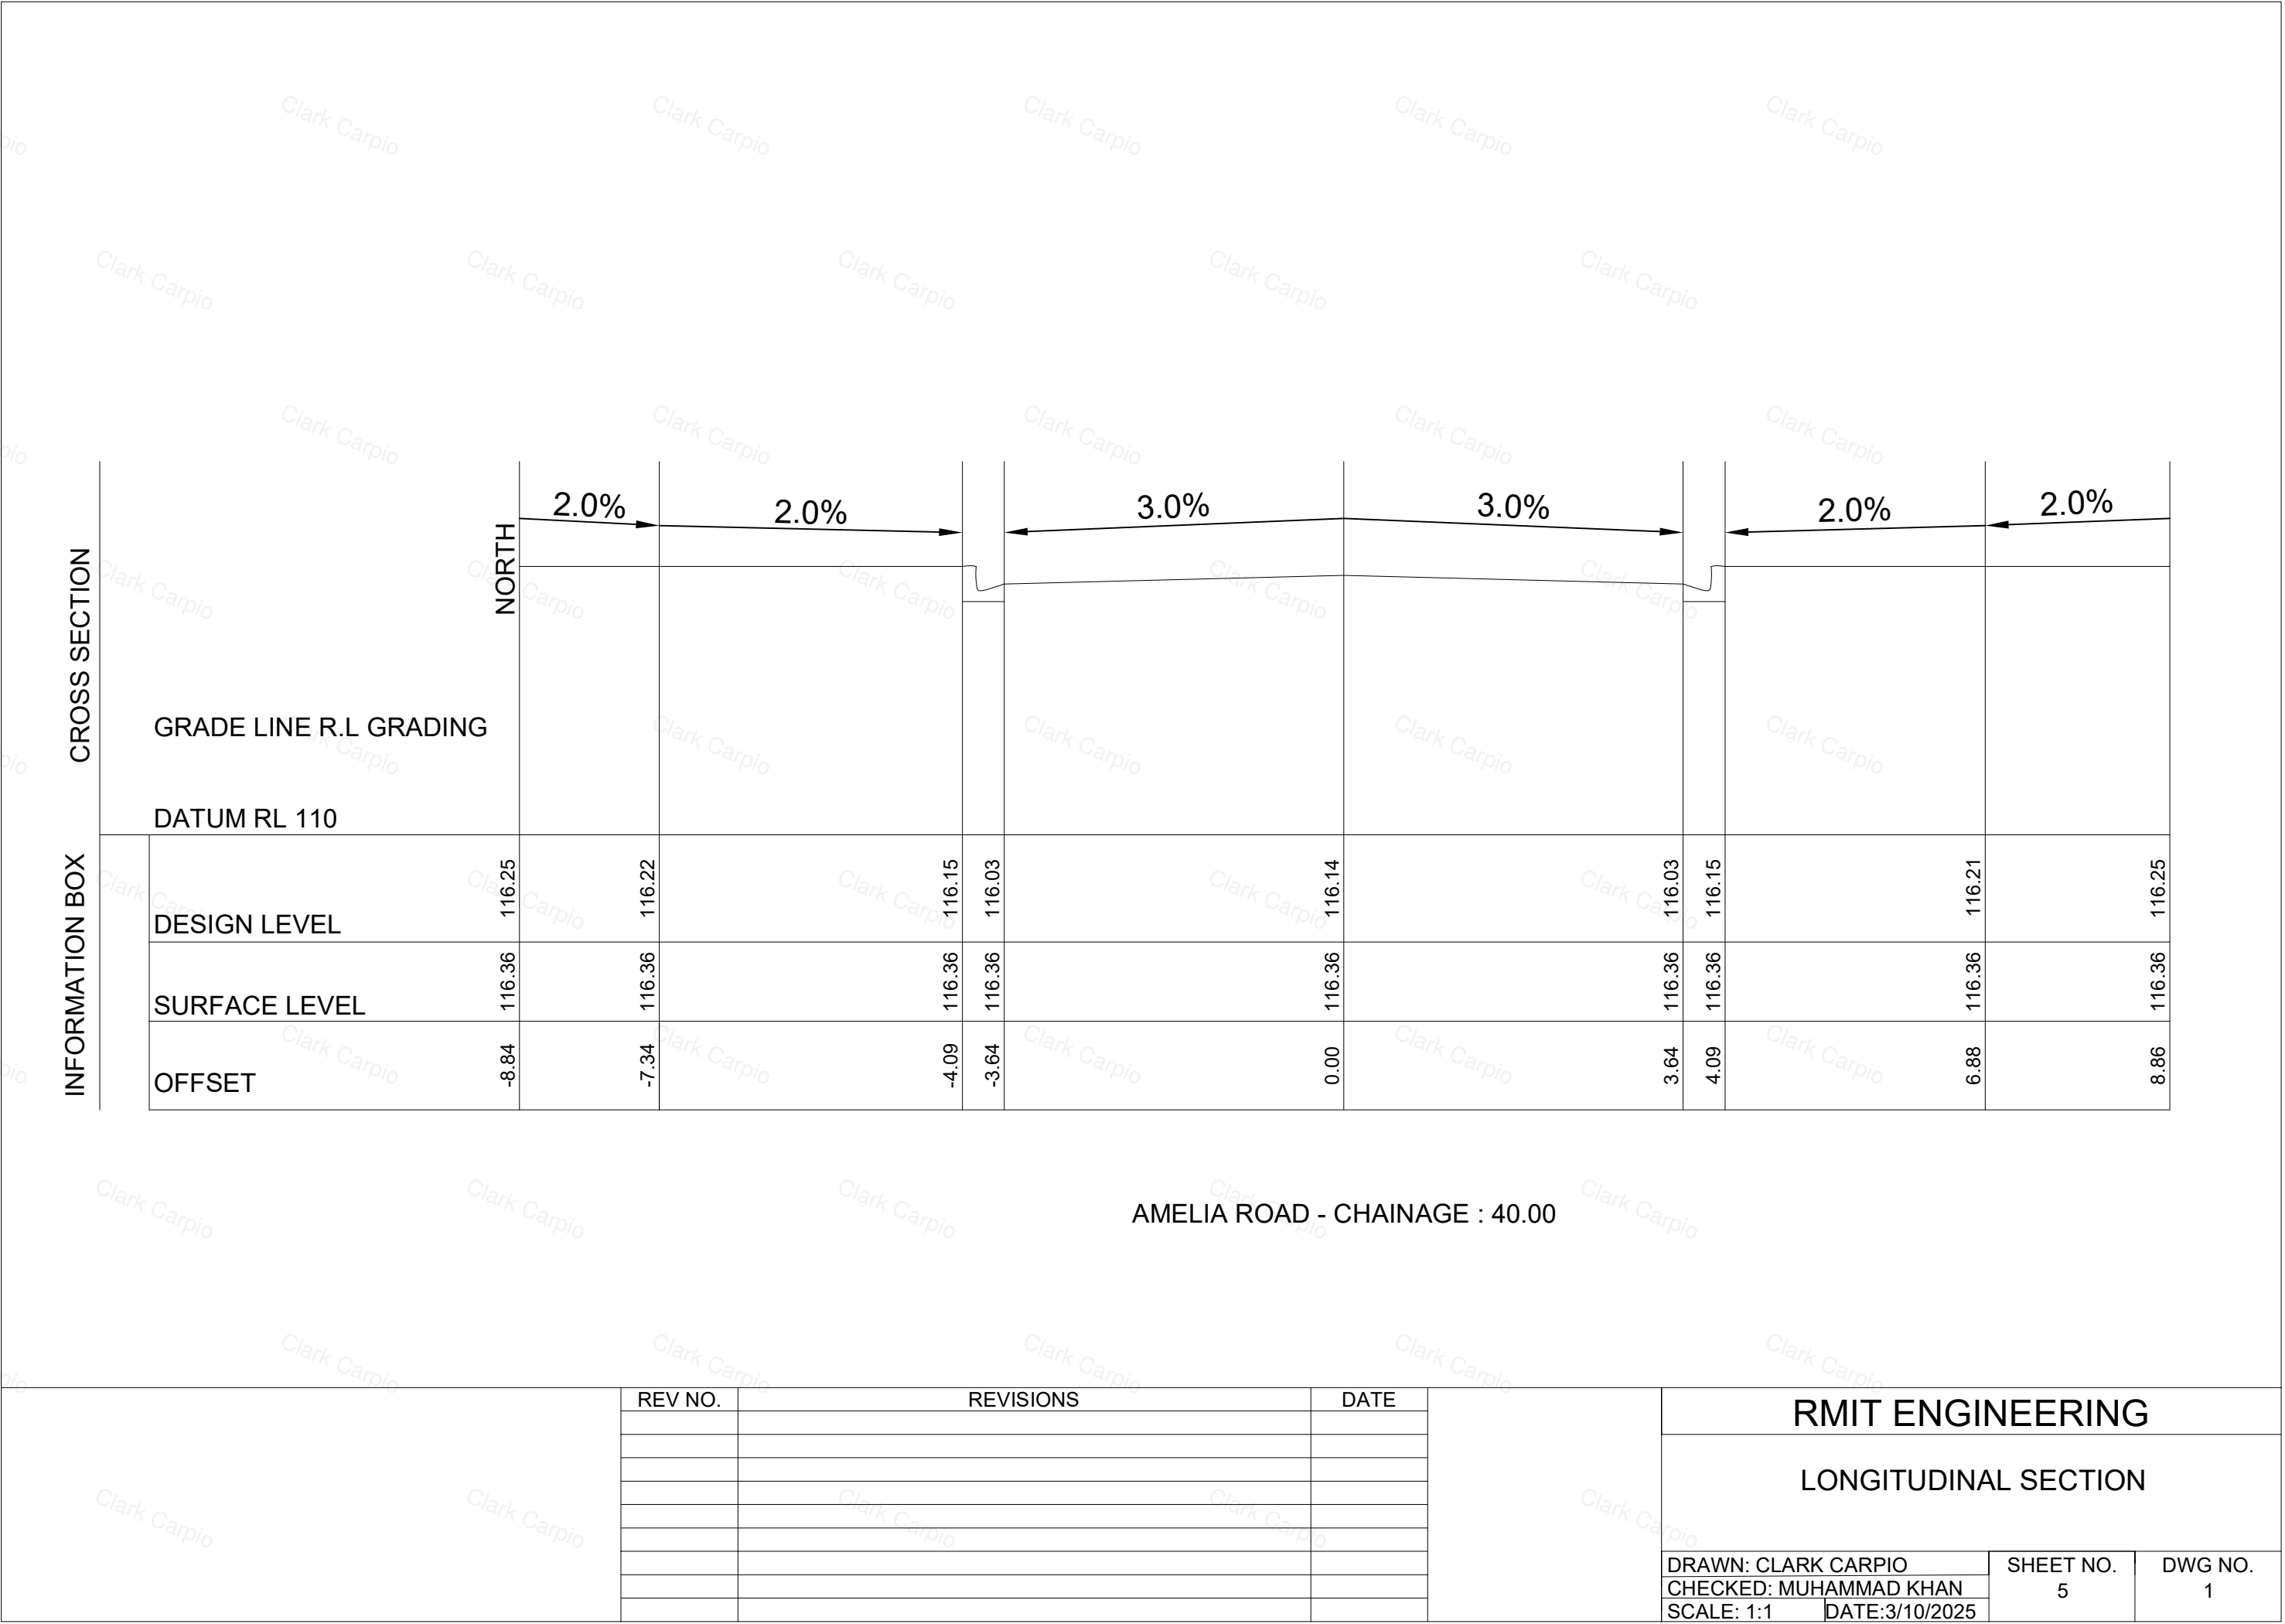

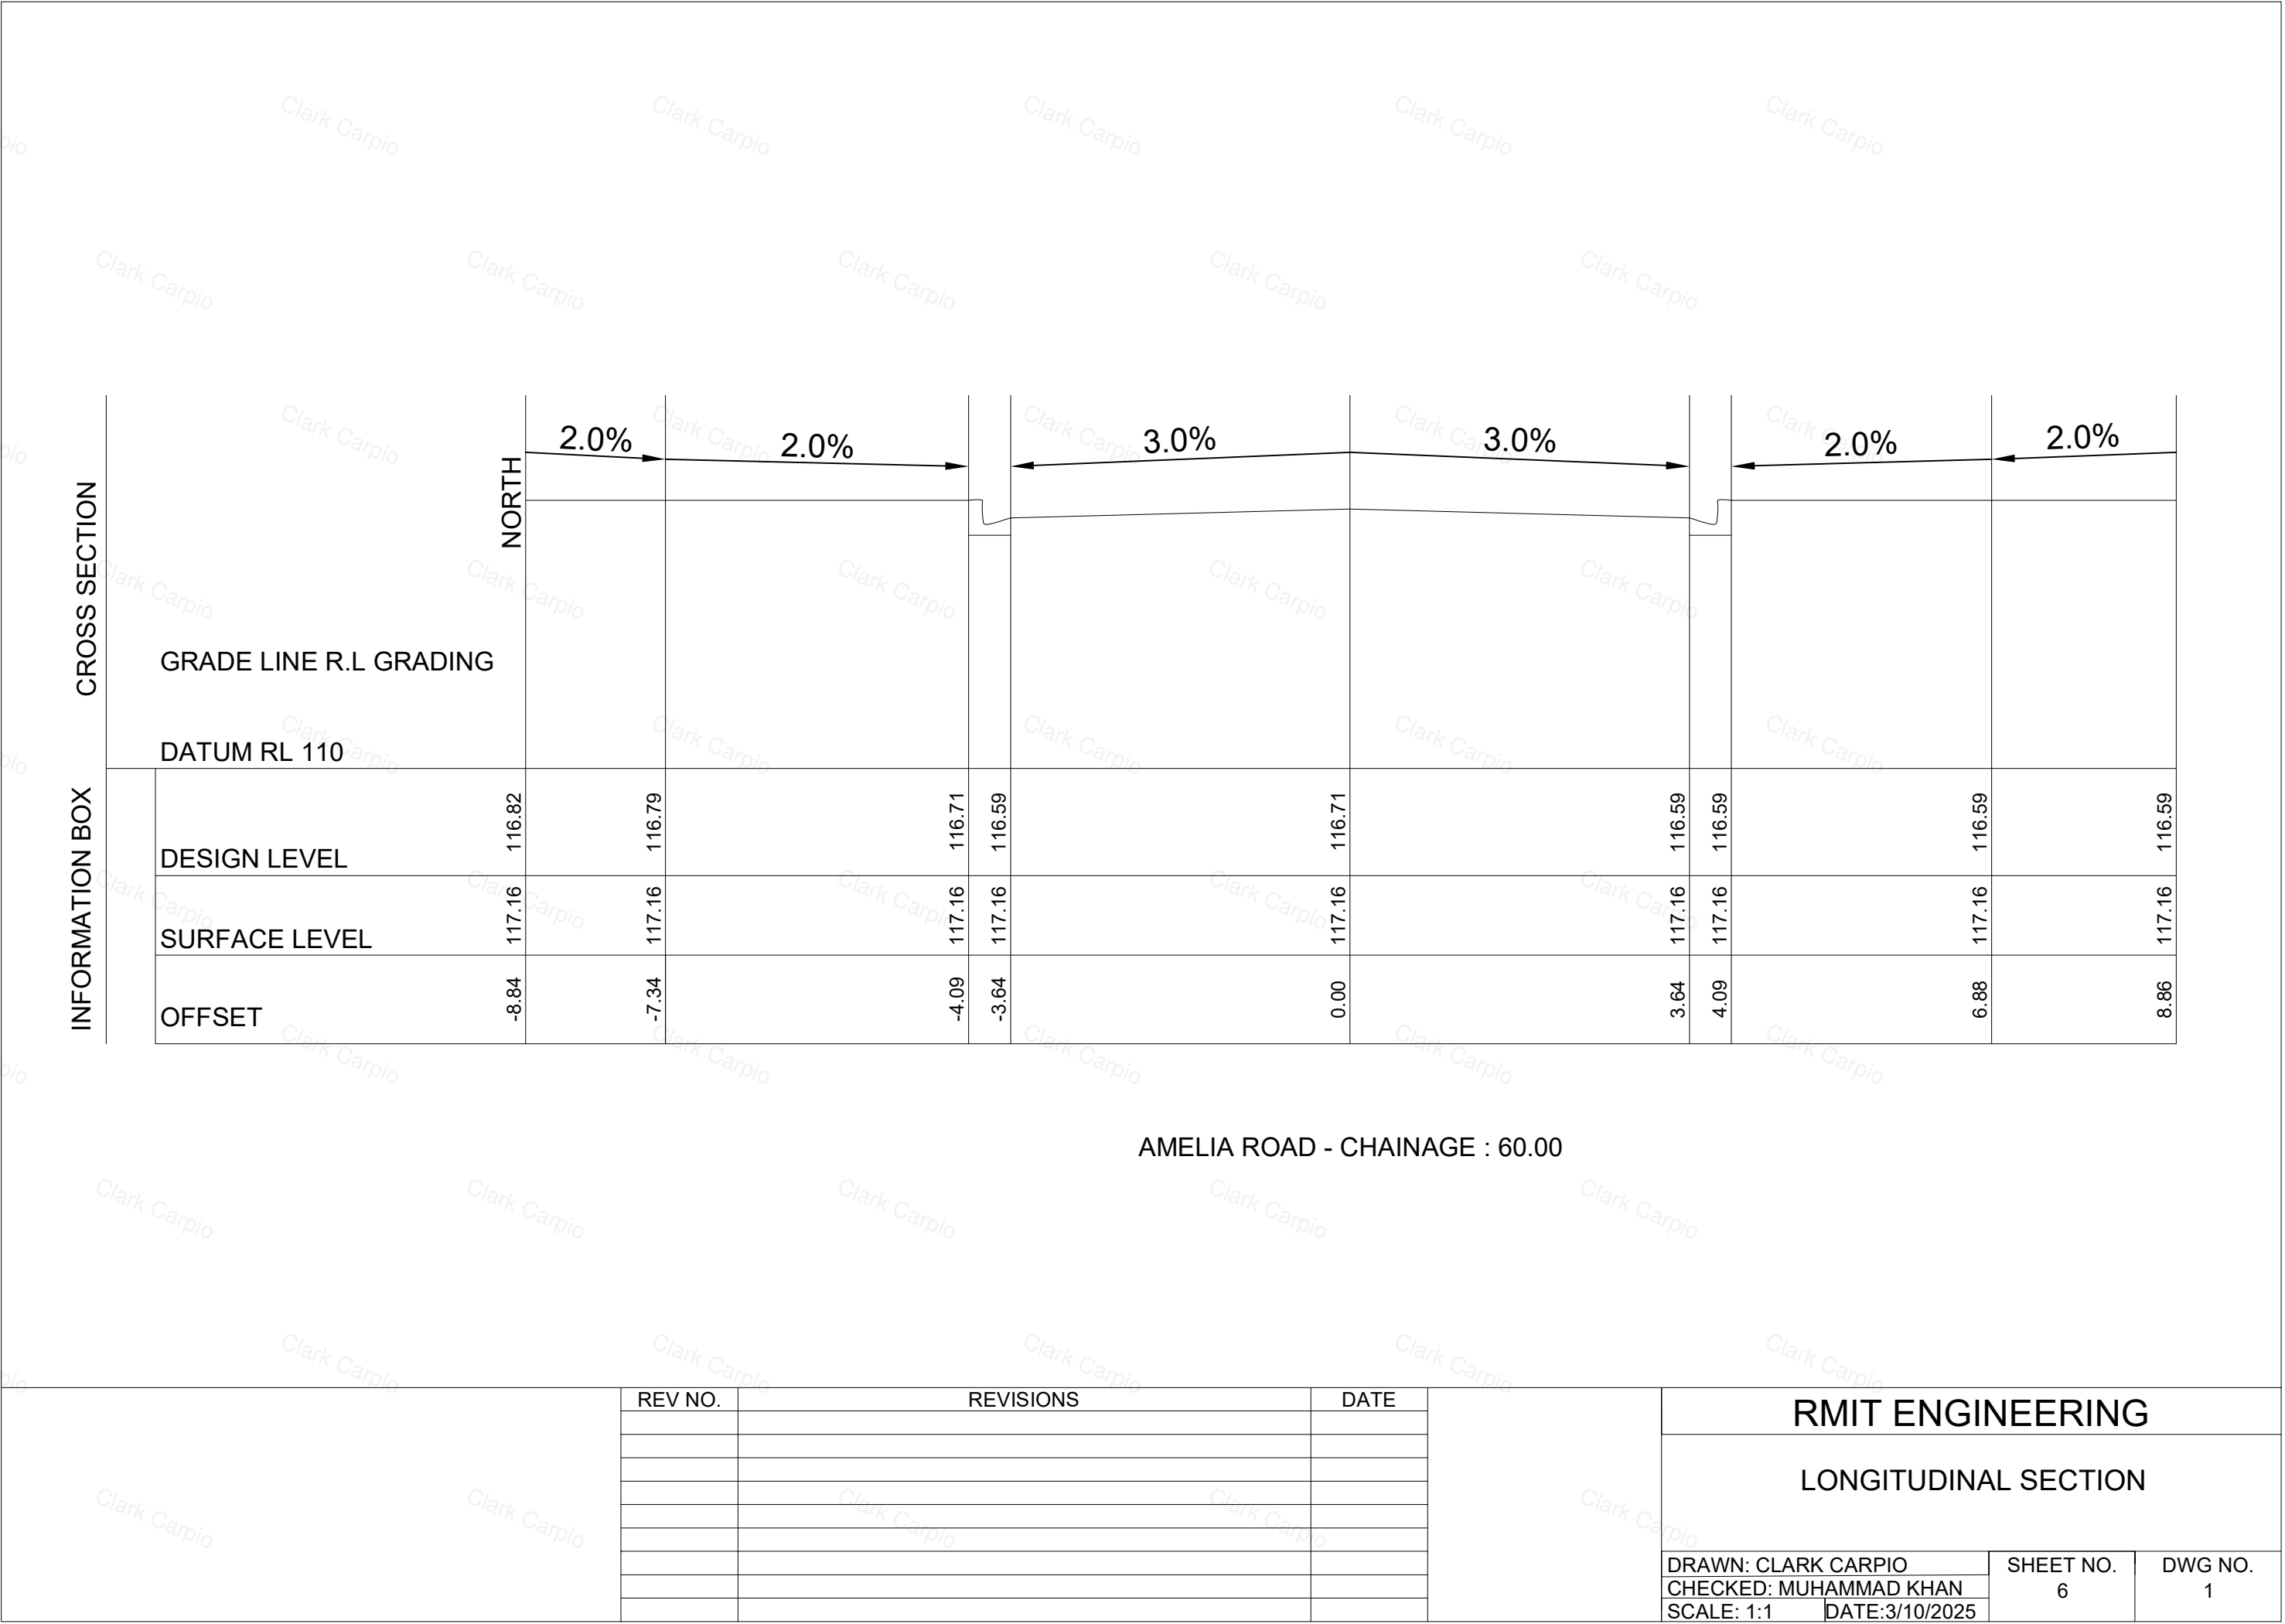


Assignment U2 AT2.DWG

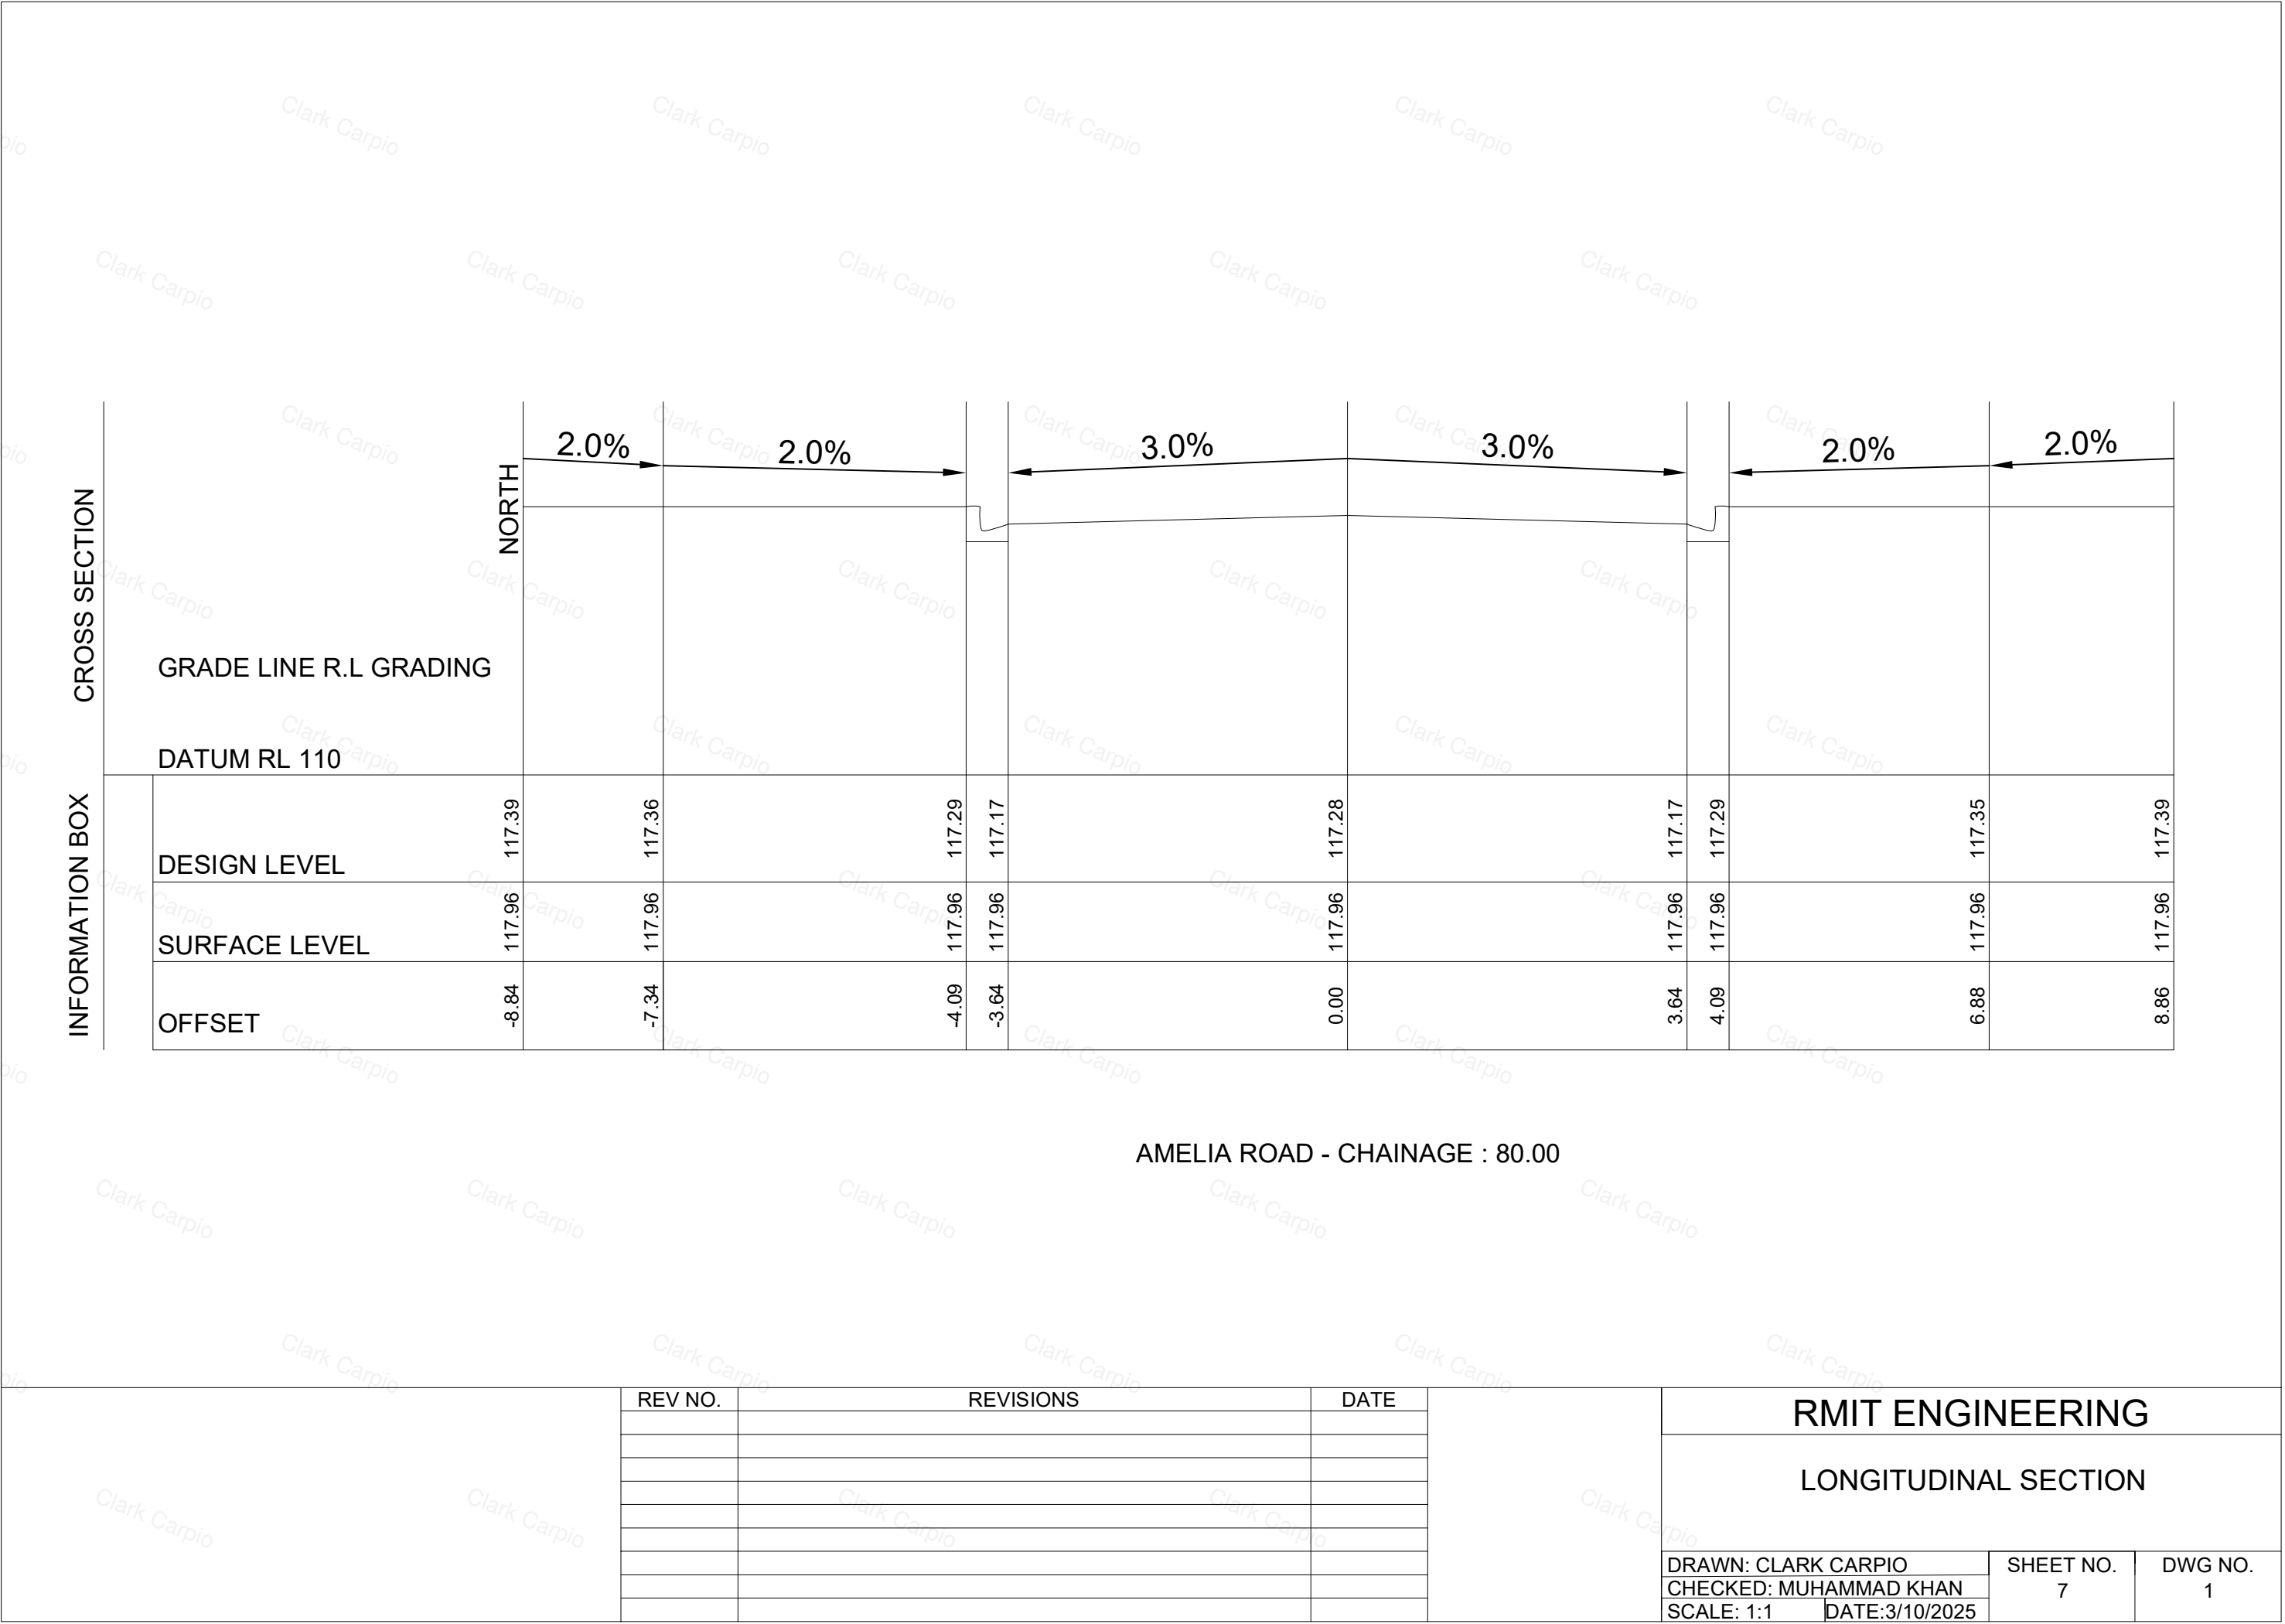


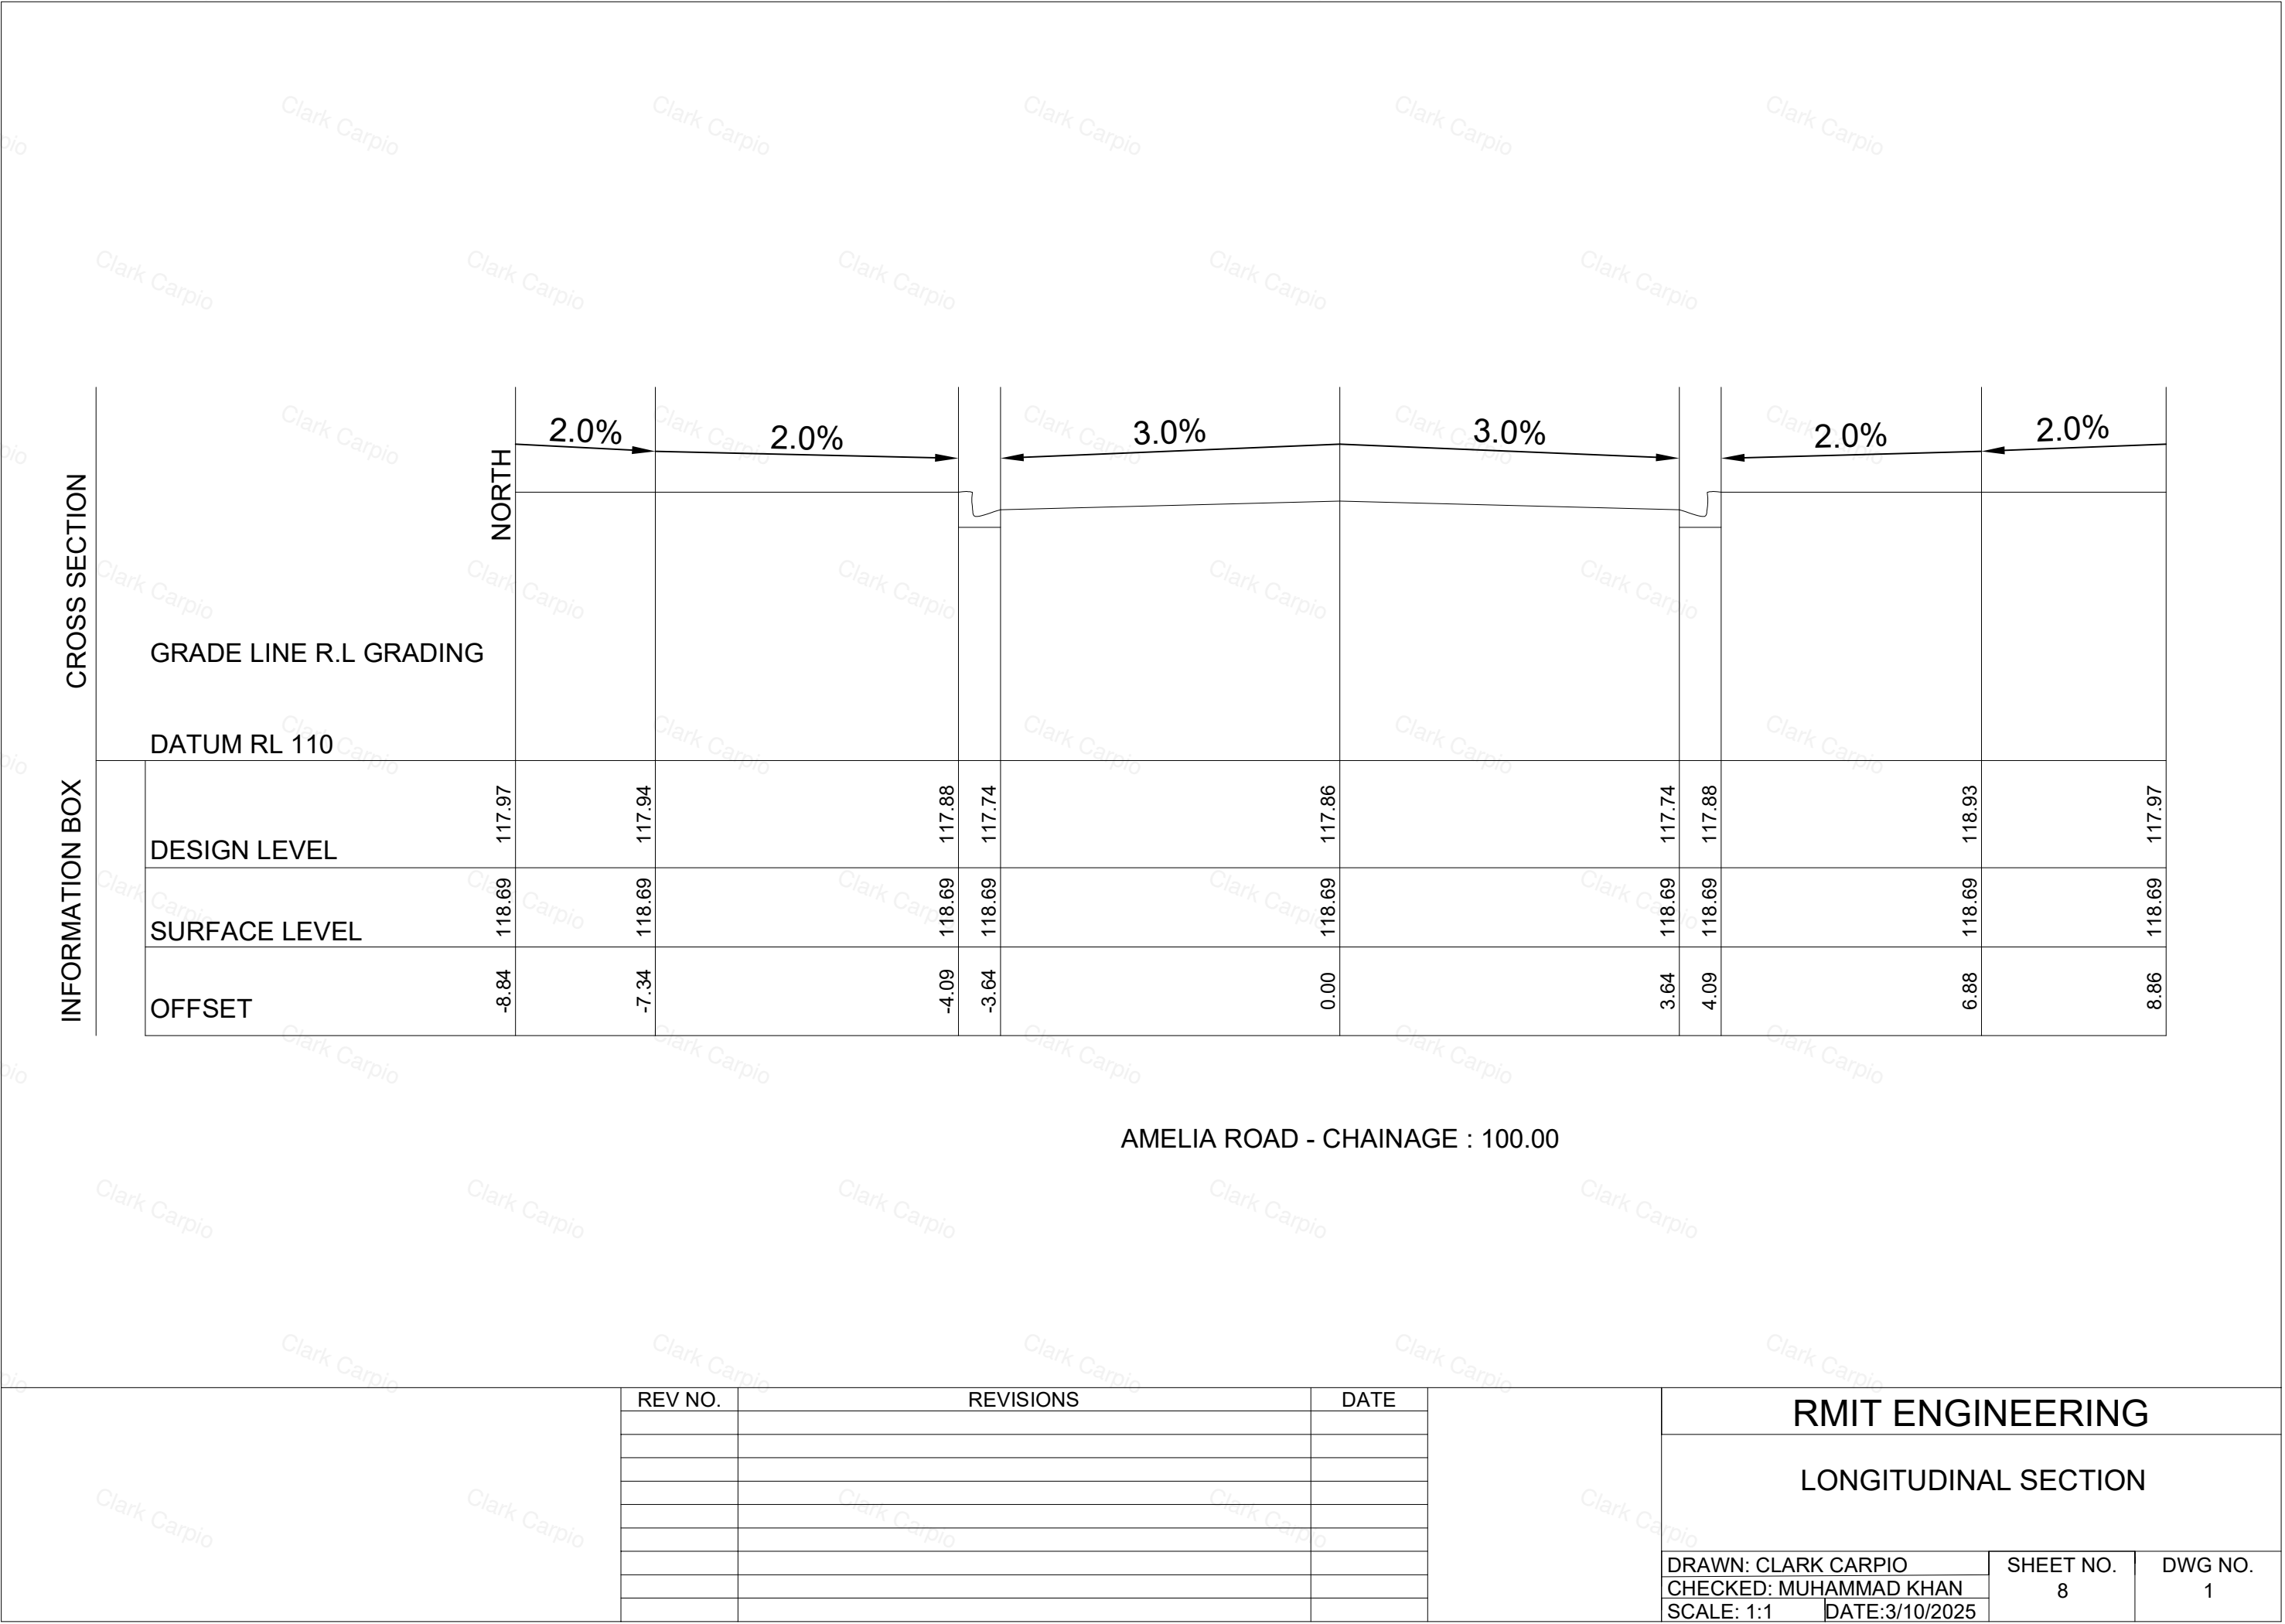


Assignment U2 AT2.DWG

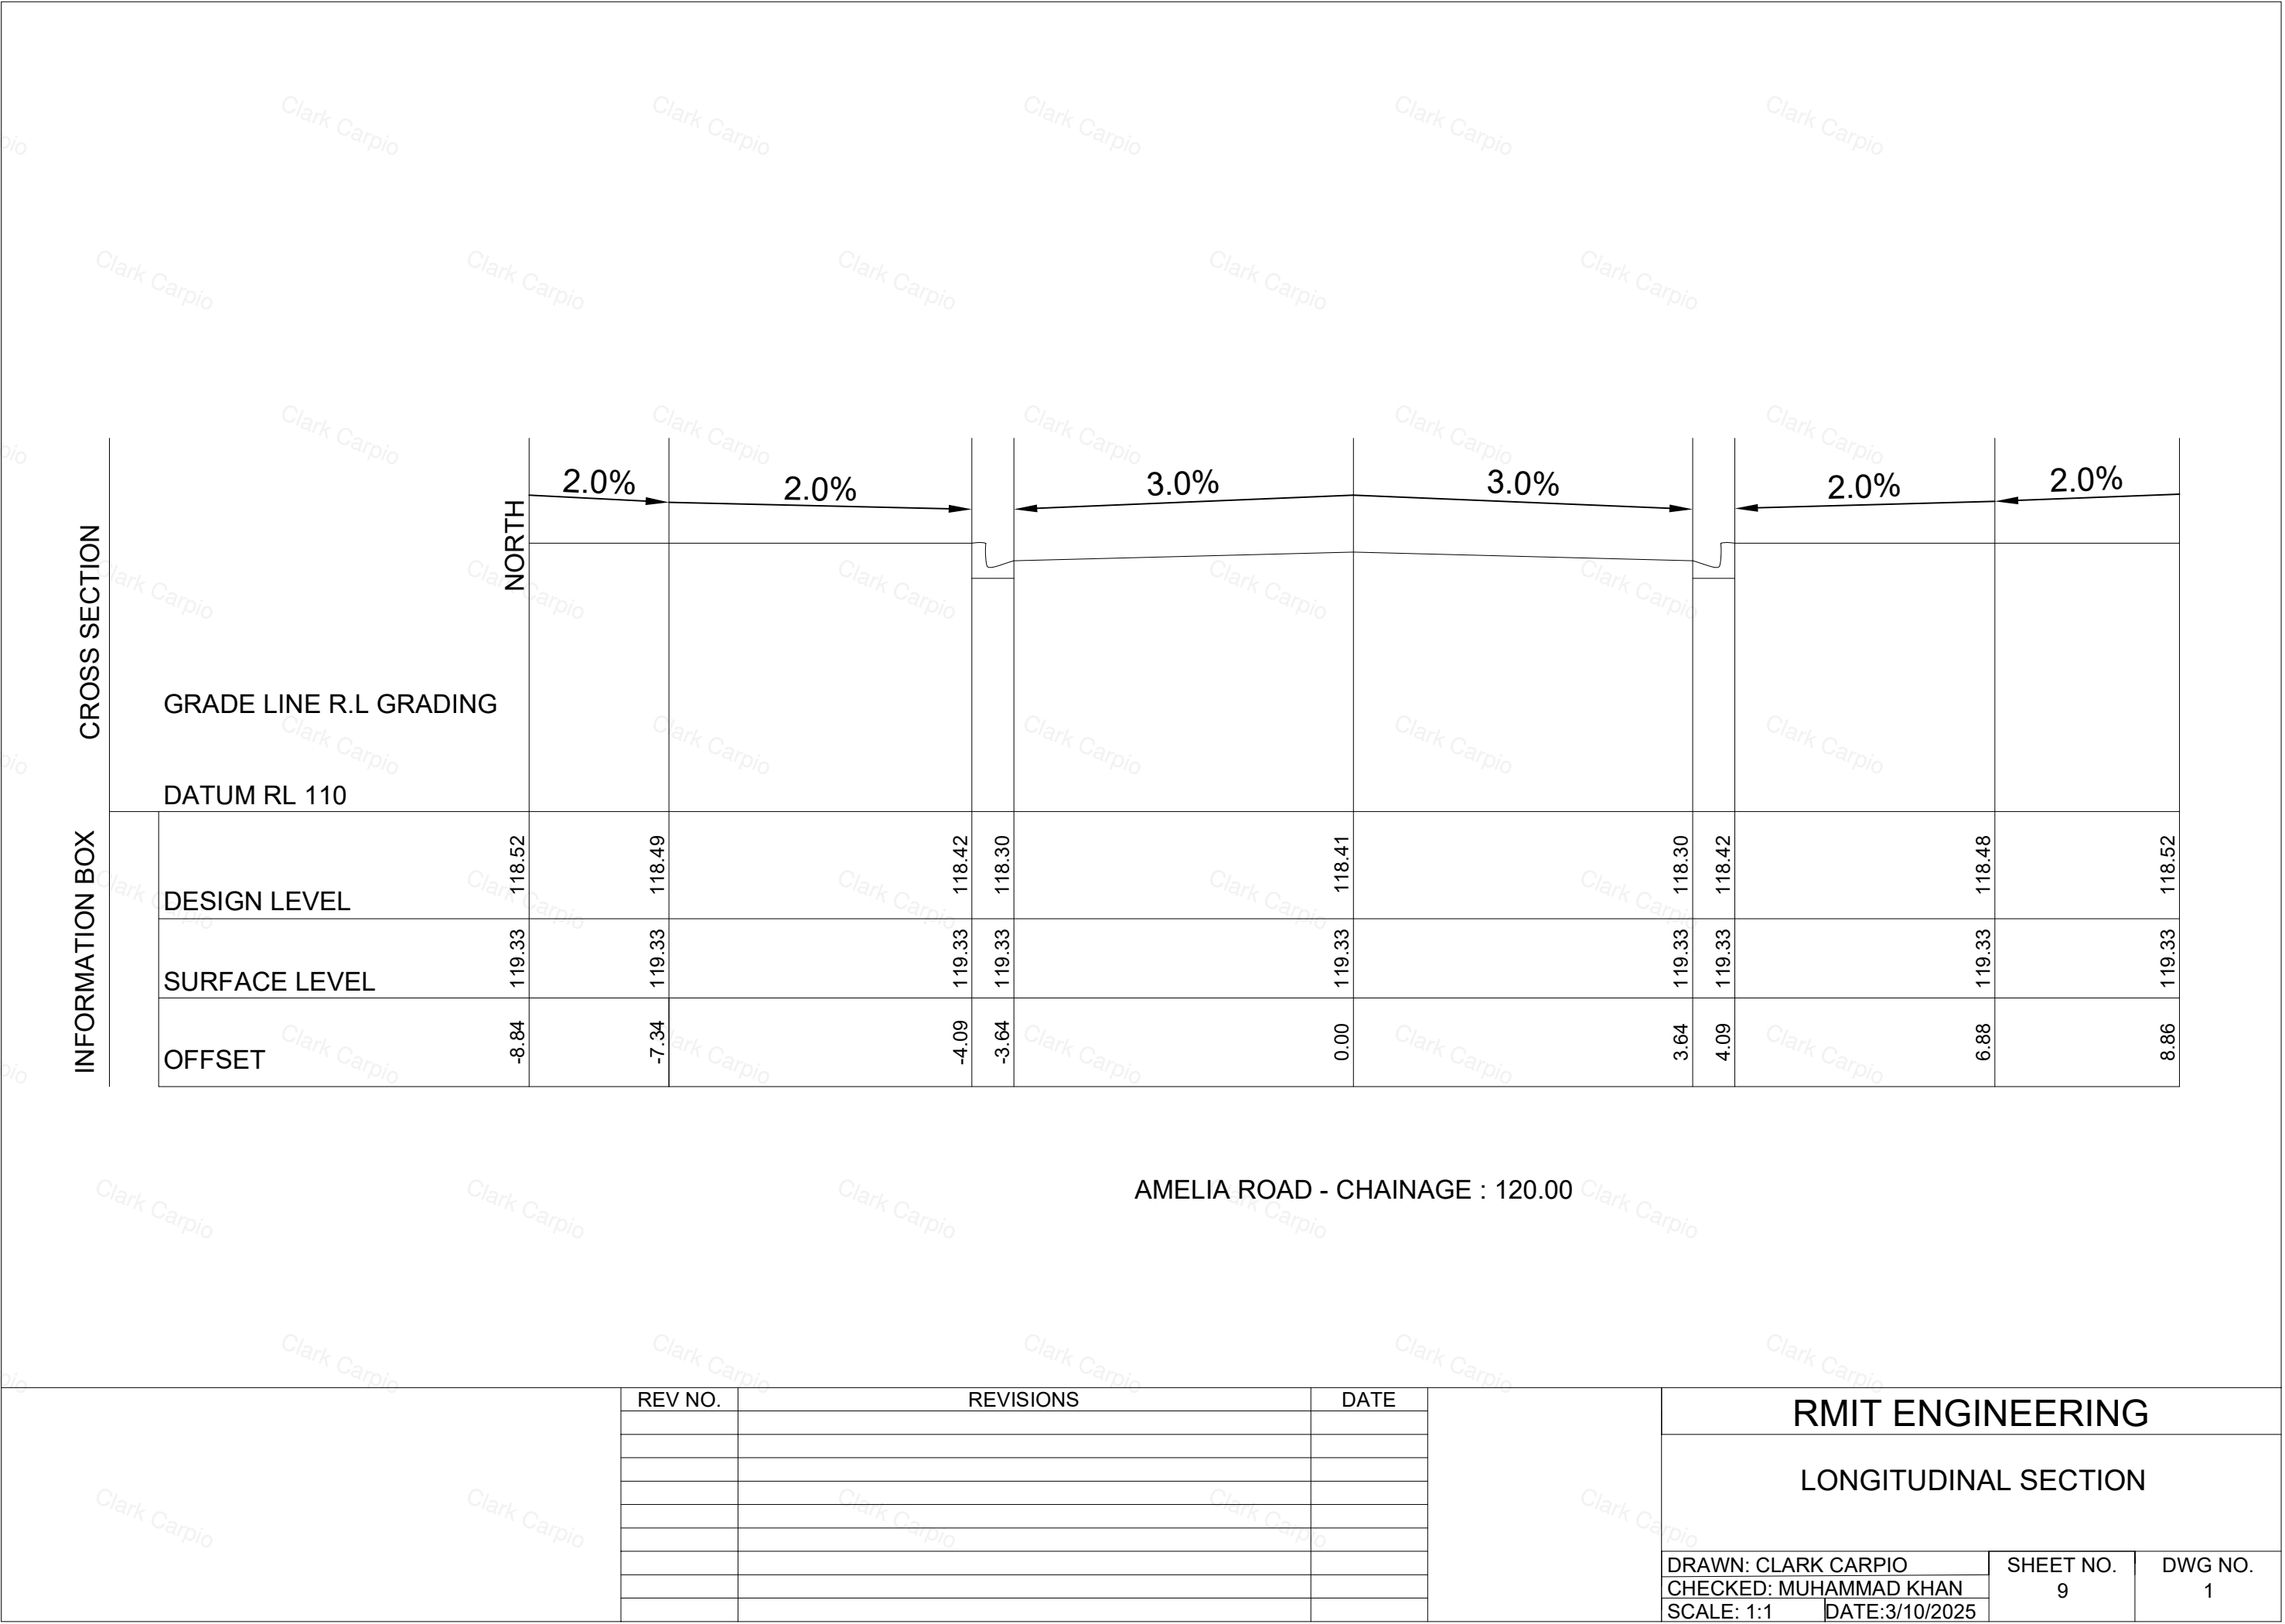


Assignment U2 AT2.DWG

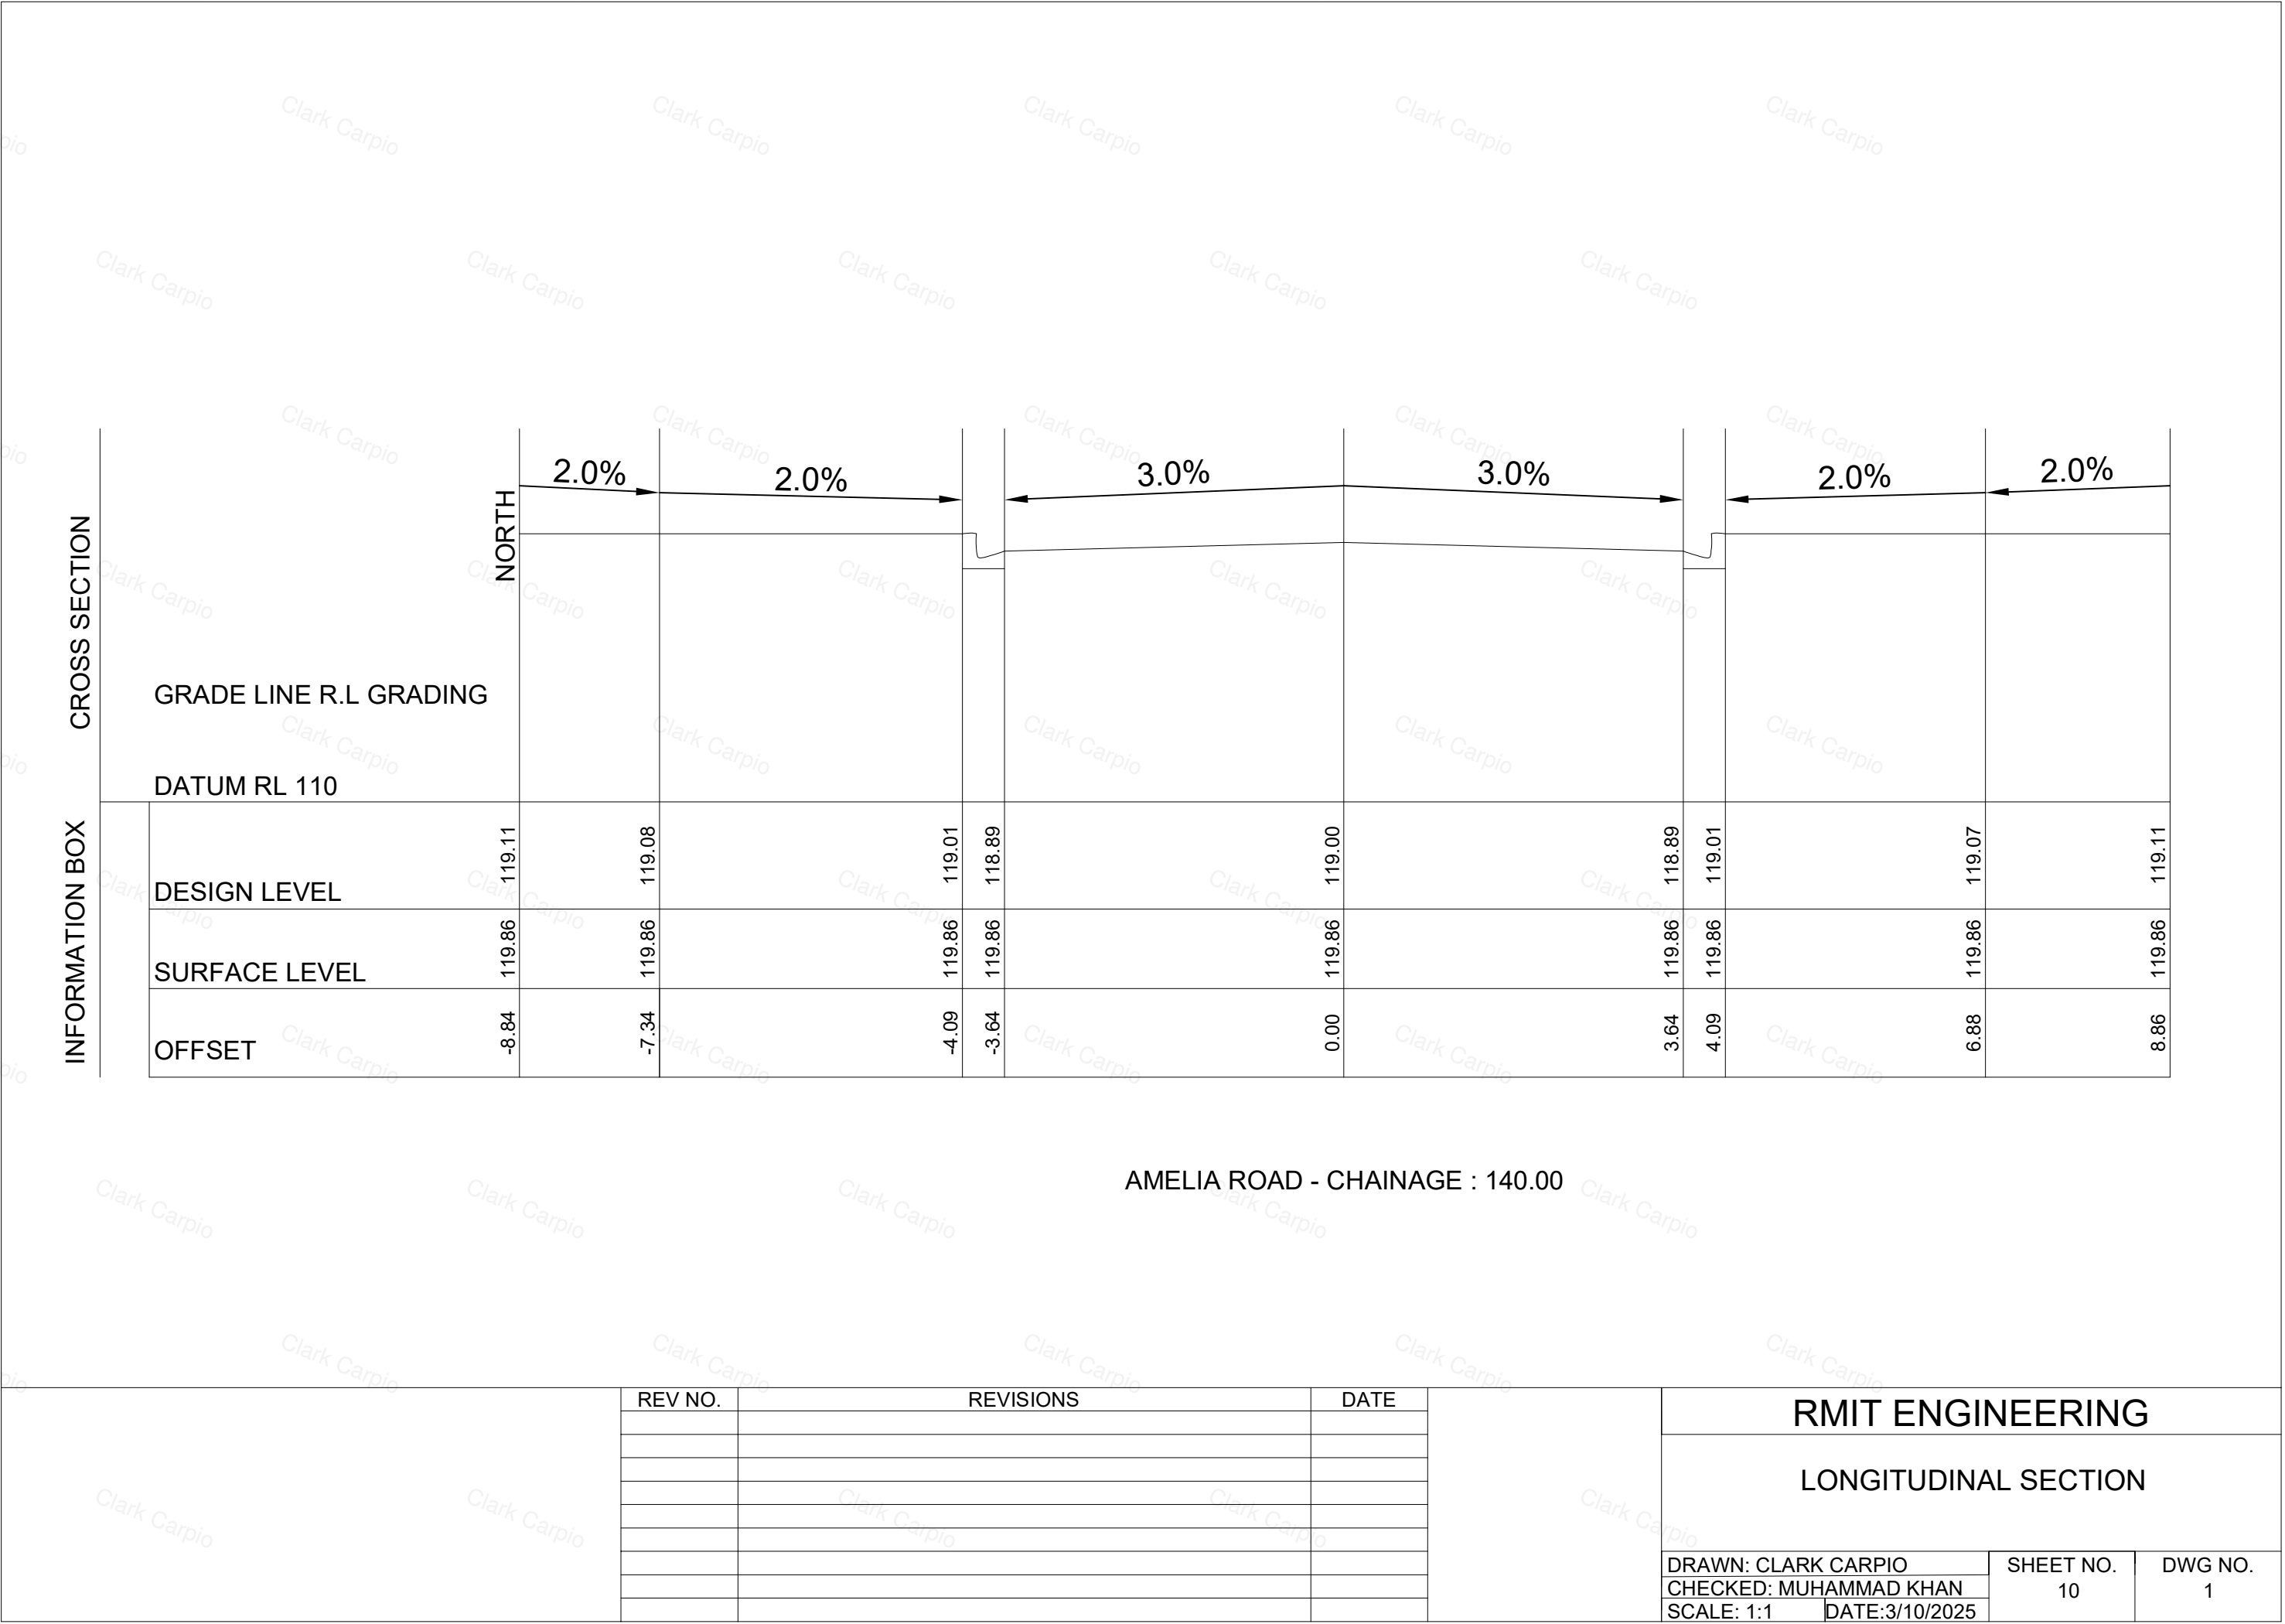


Assignment U2 AT2.DWG

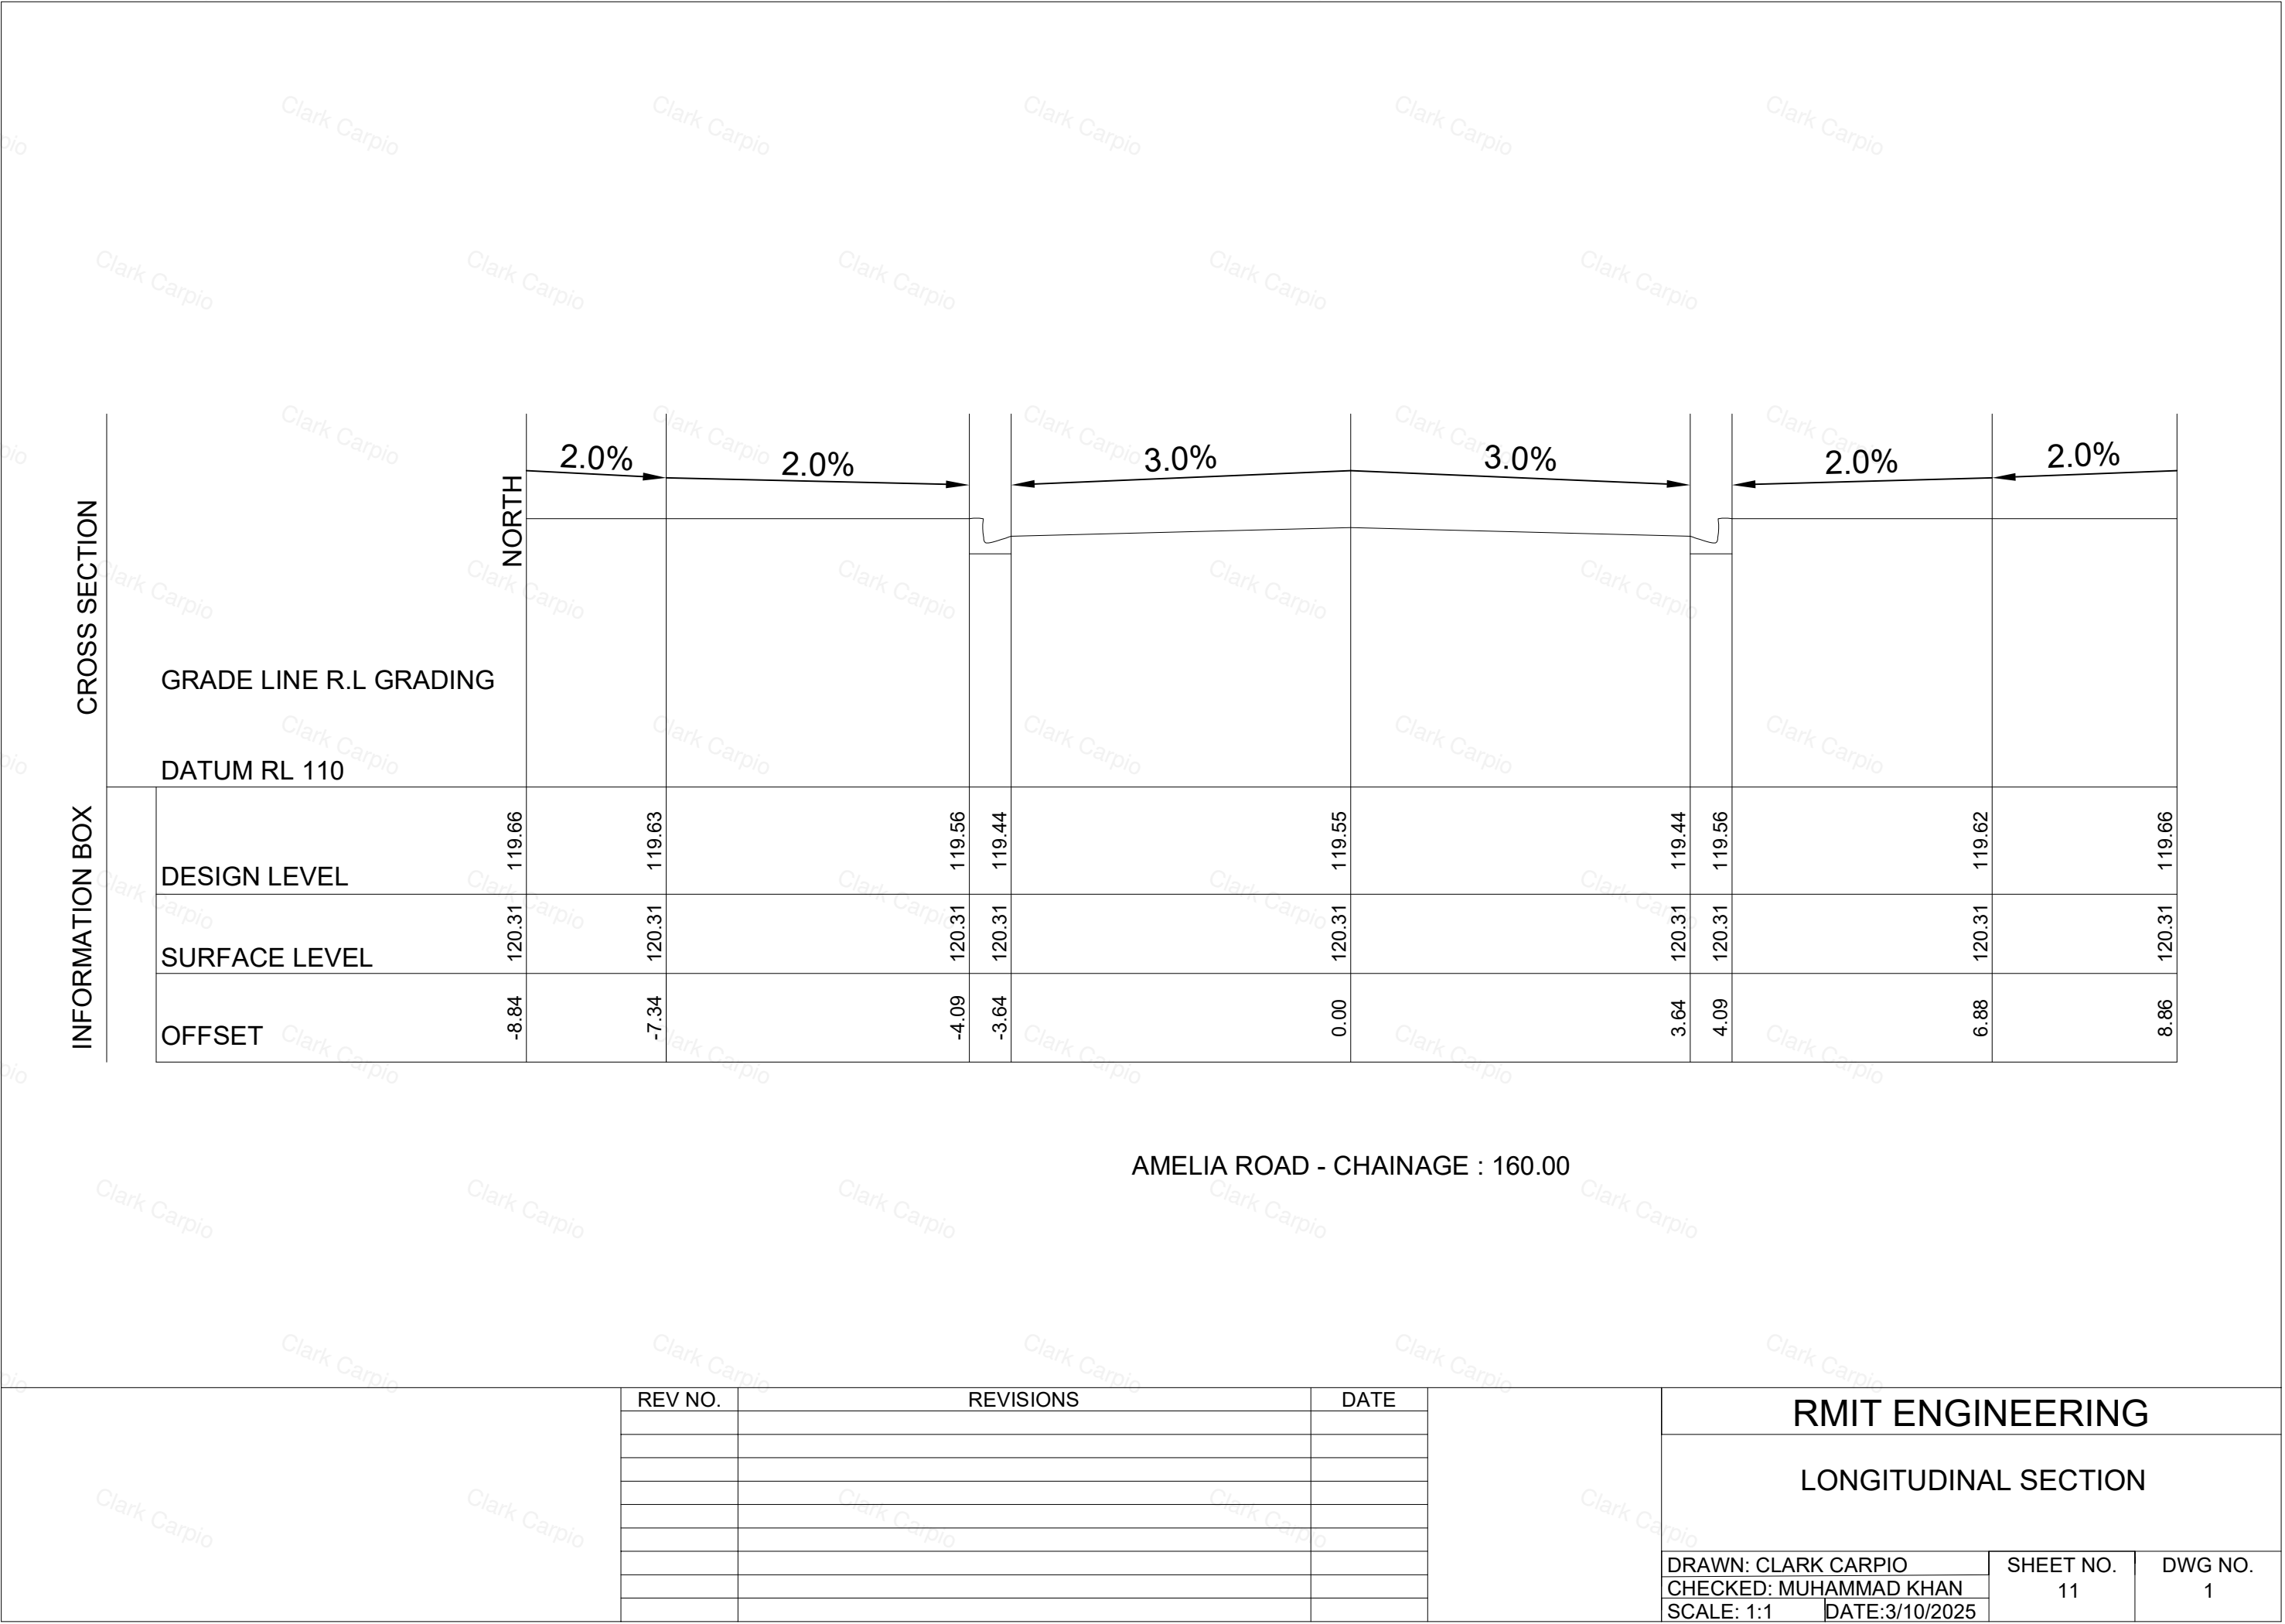

Assignment U2 AT2.DWG

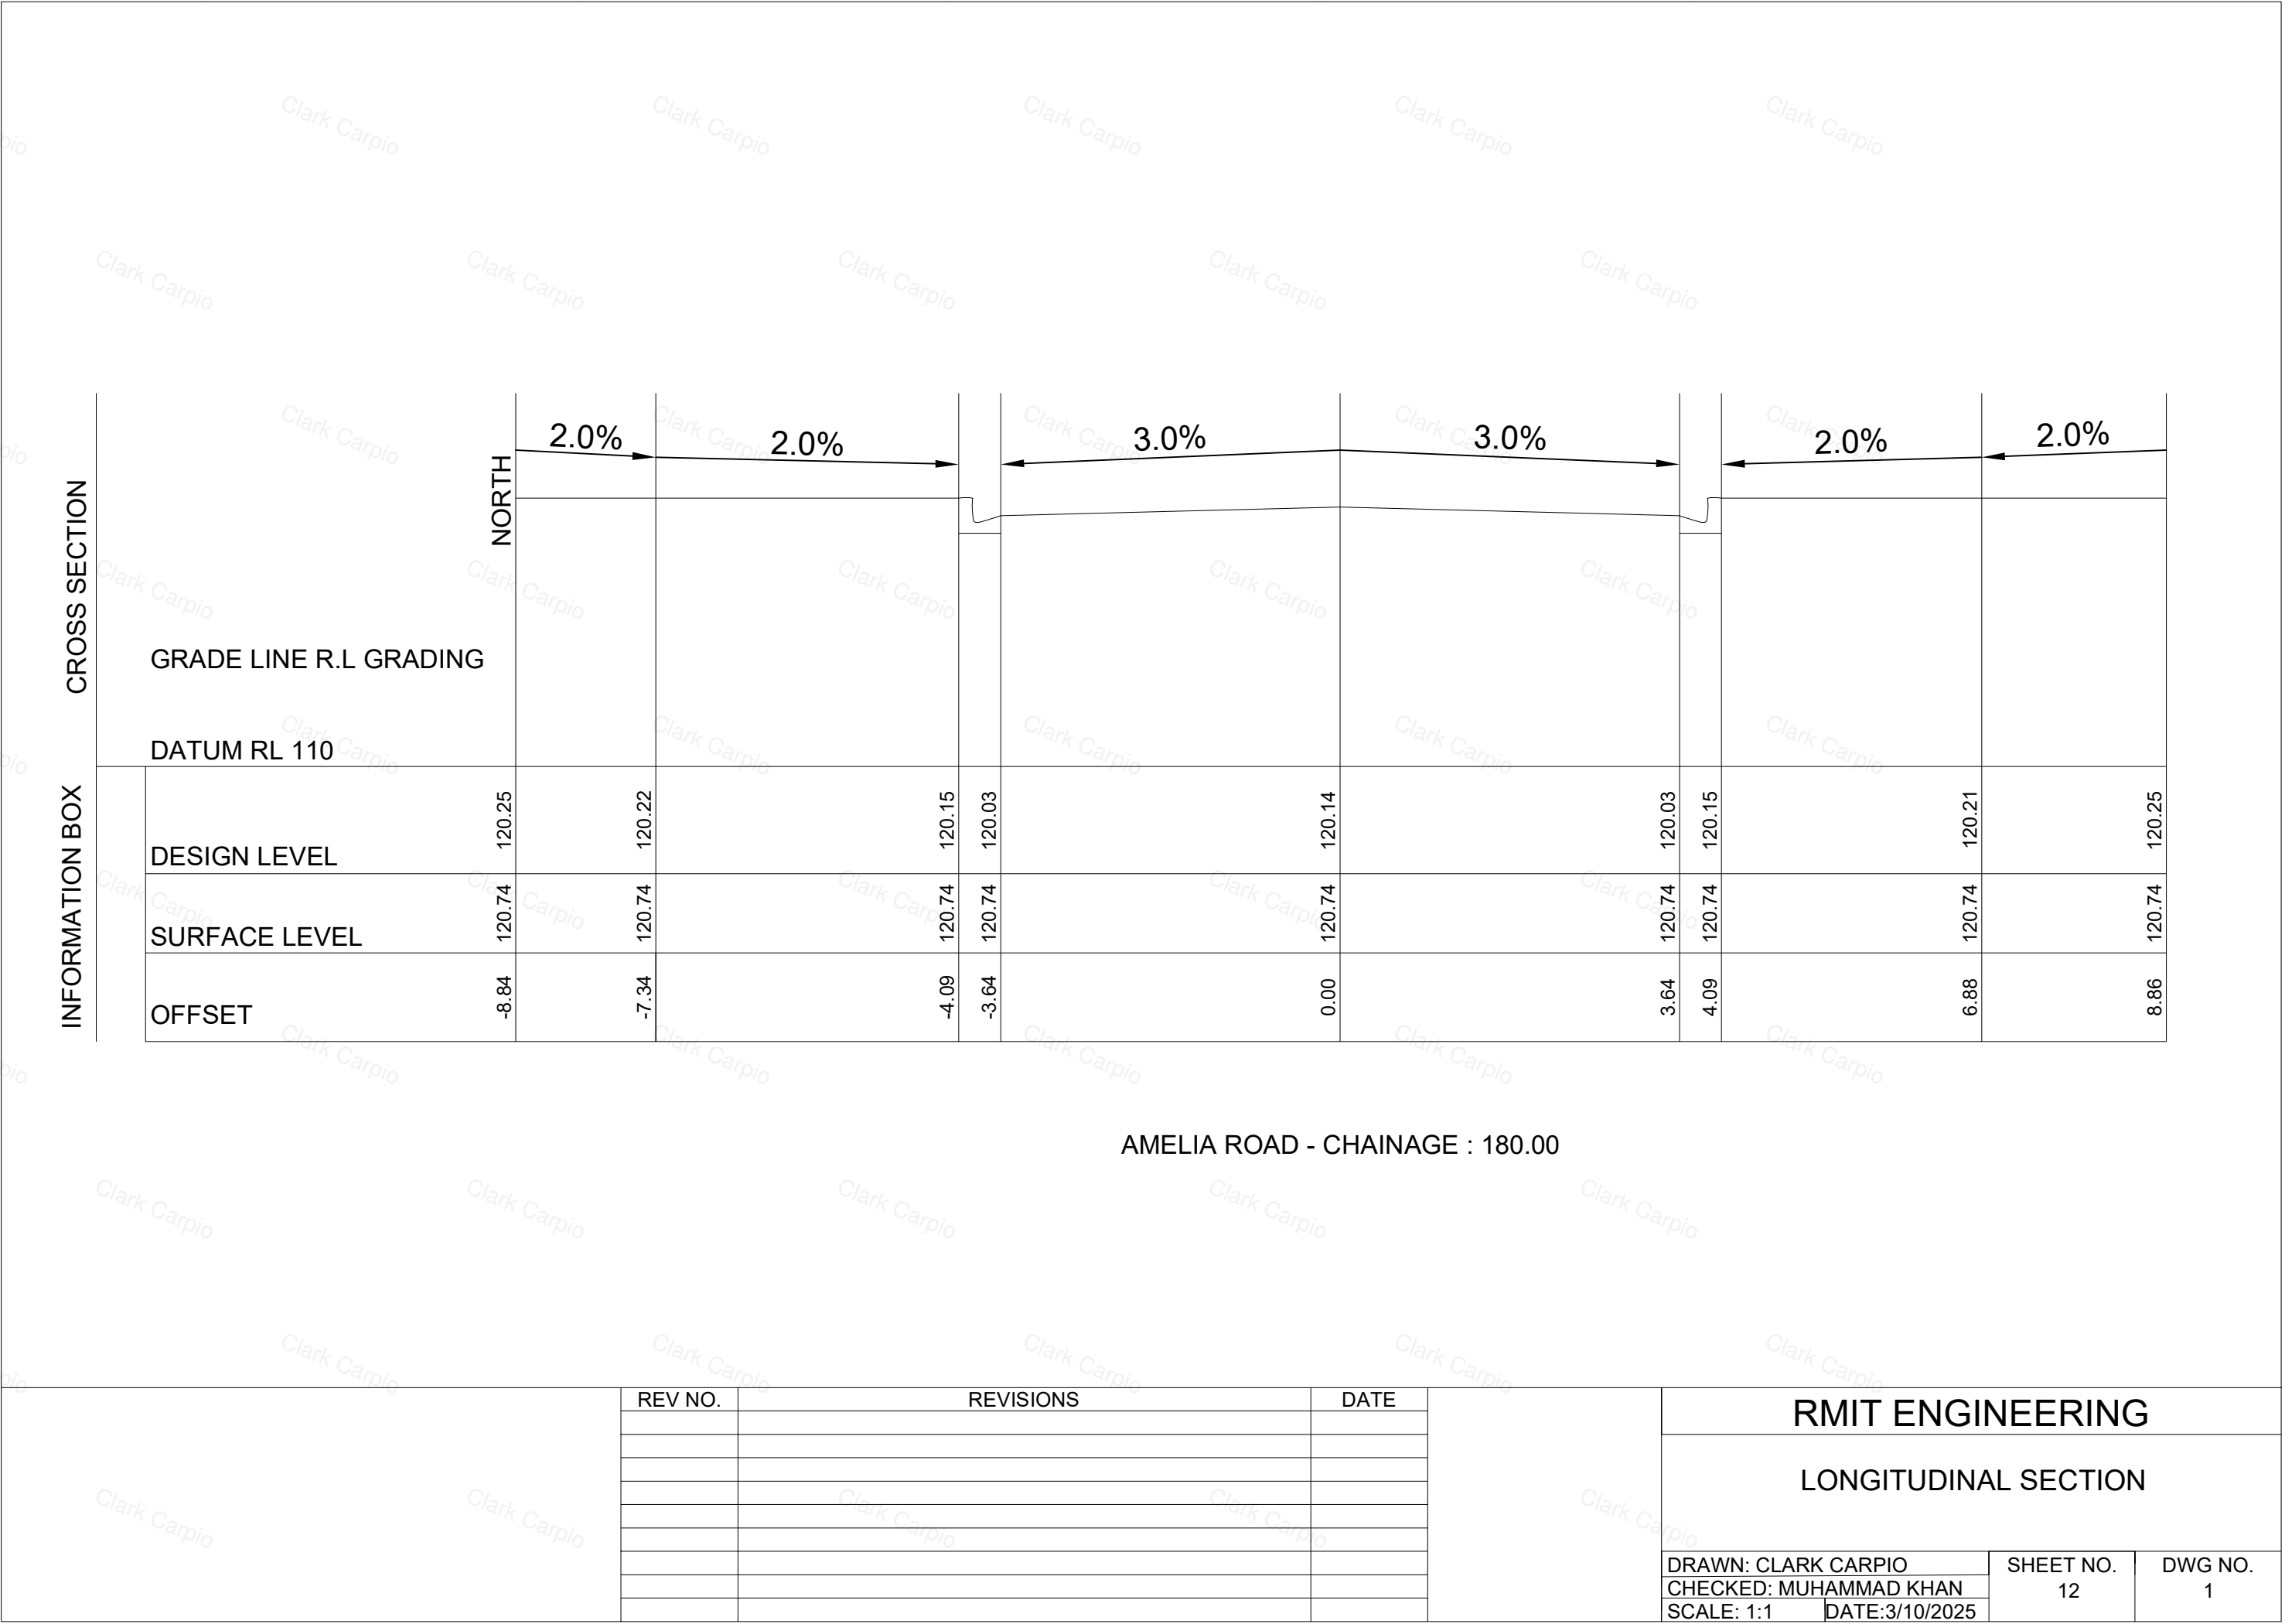

Assignment U2 AT2.DWG

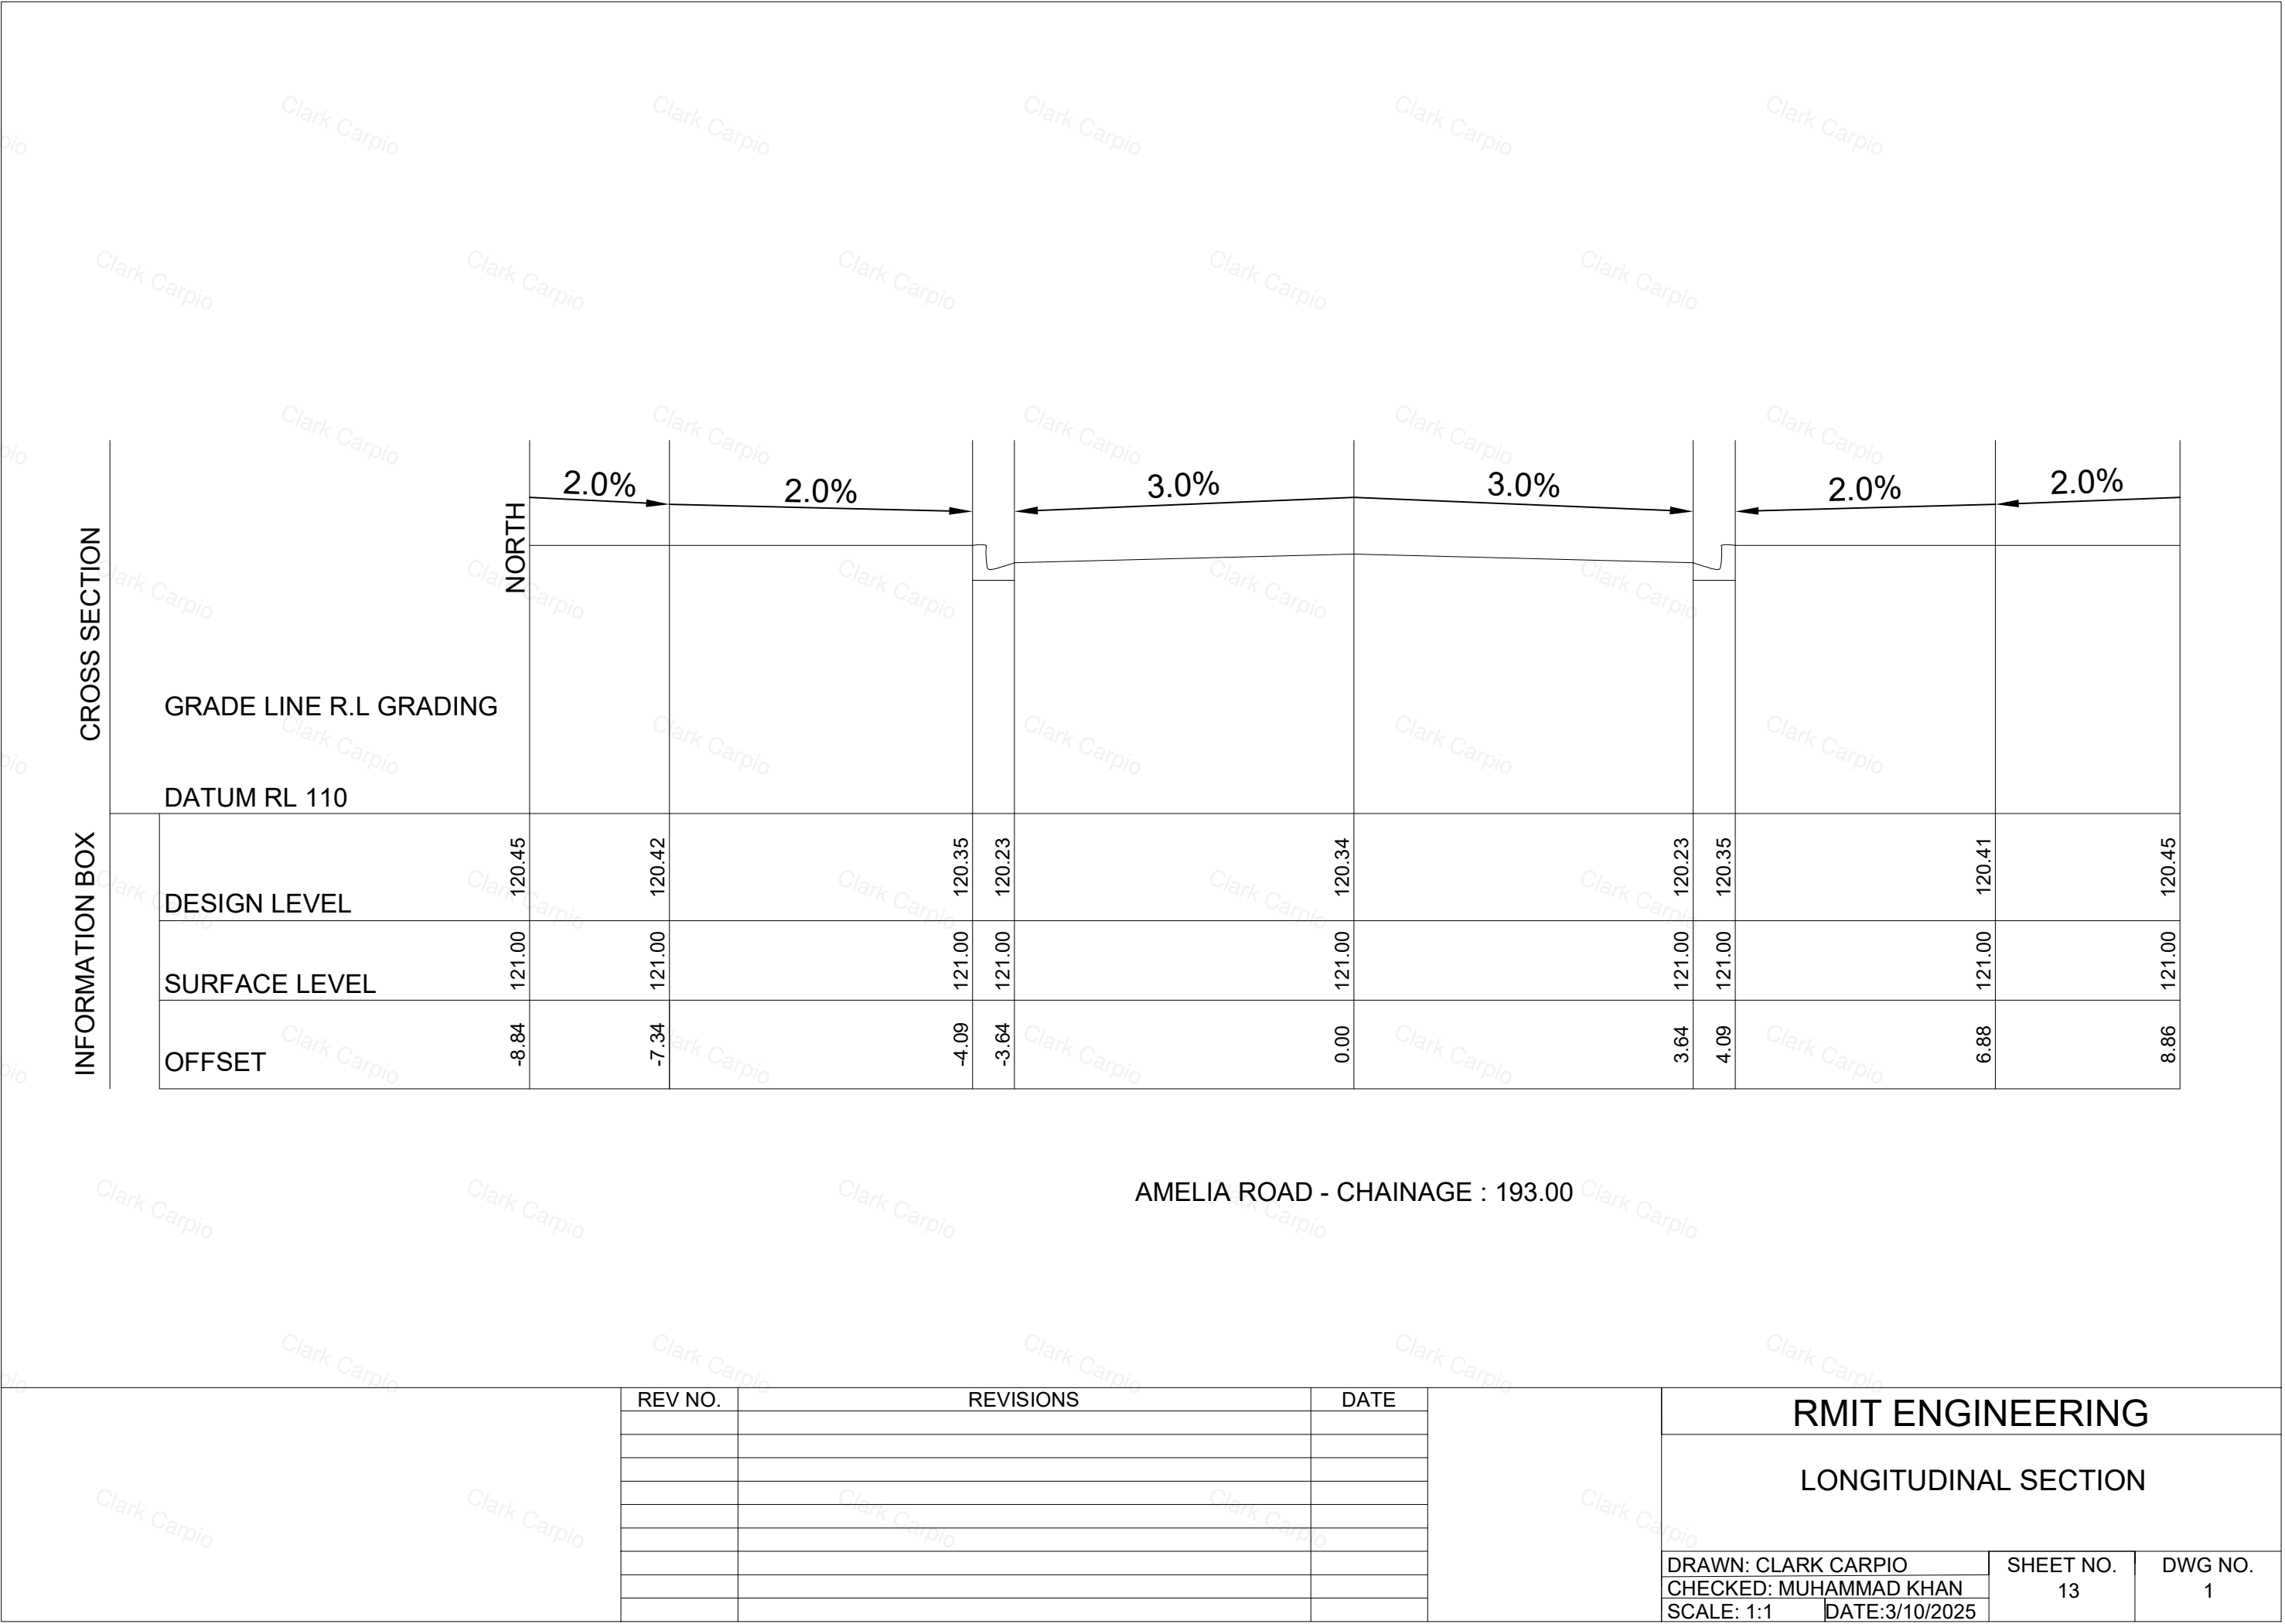

Assignment U2 AT2.DWG