

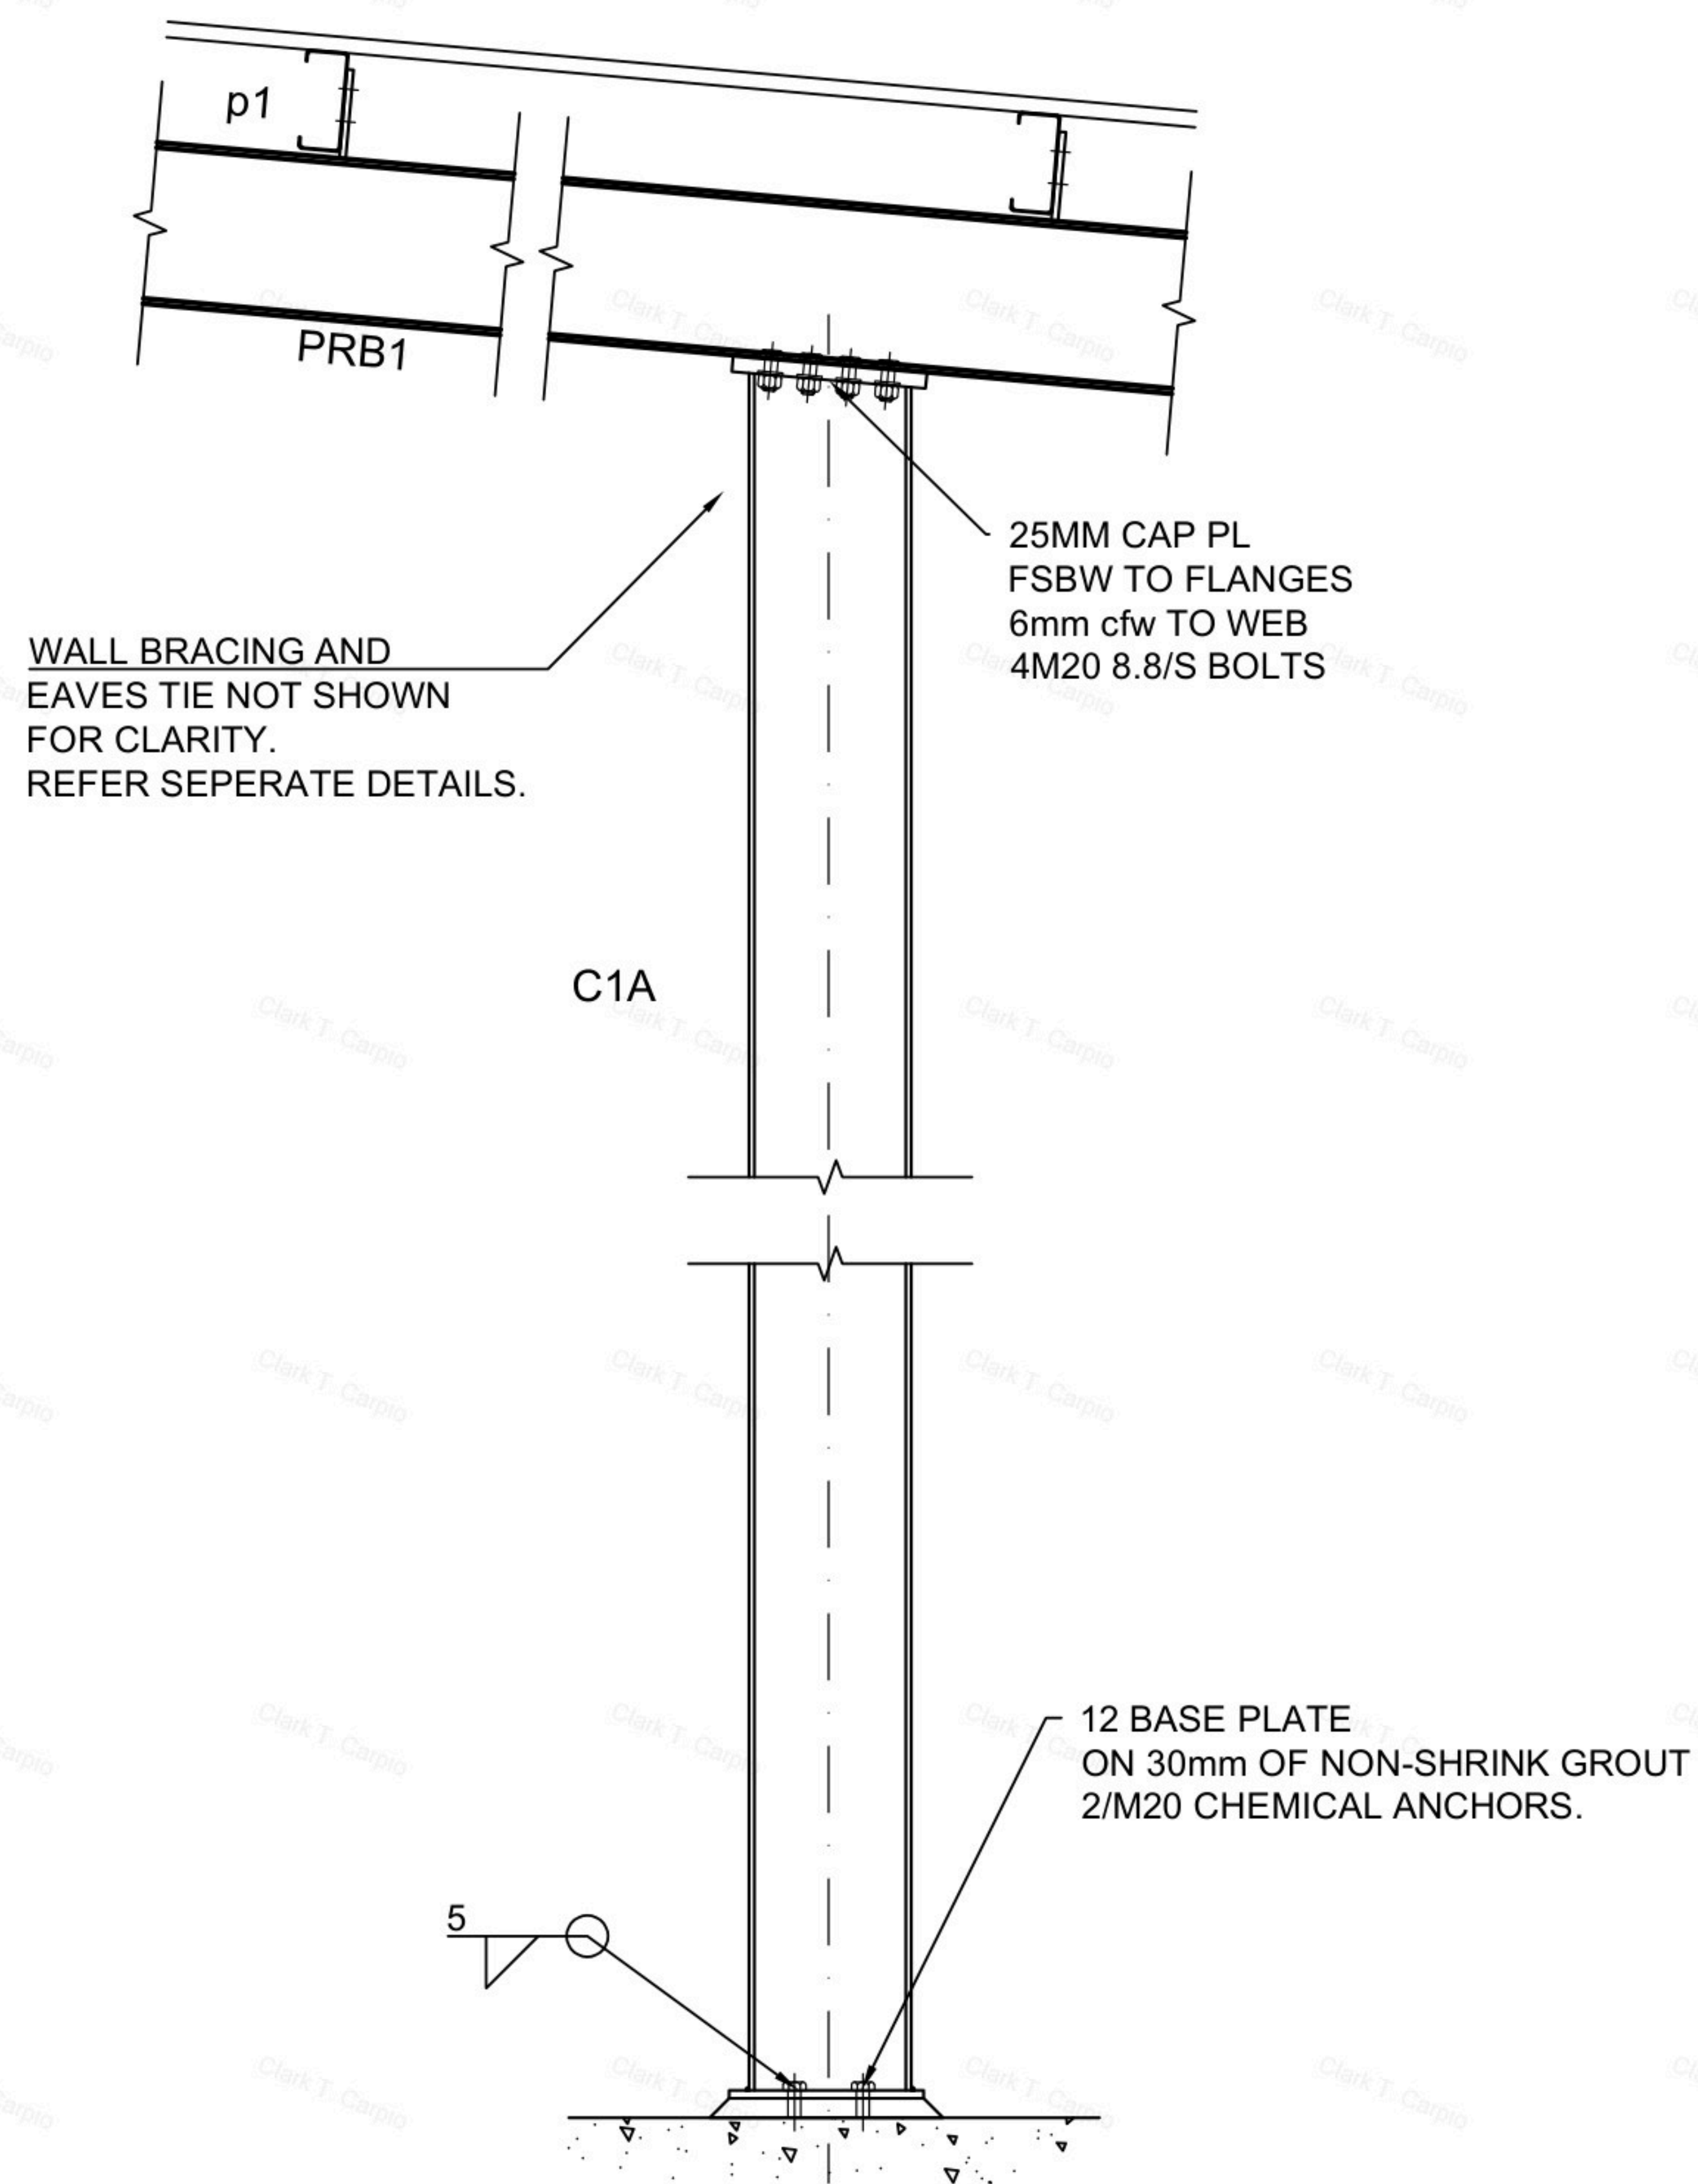


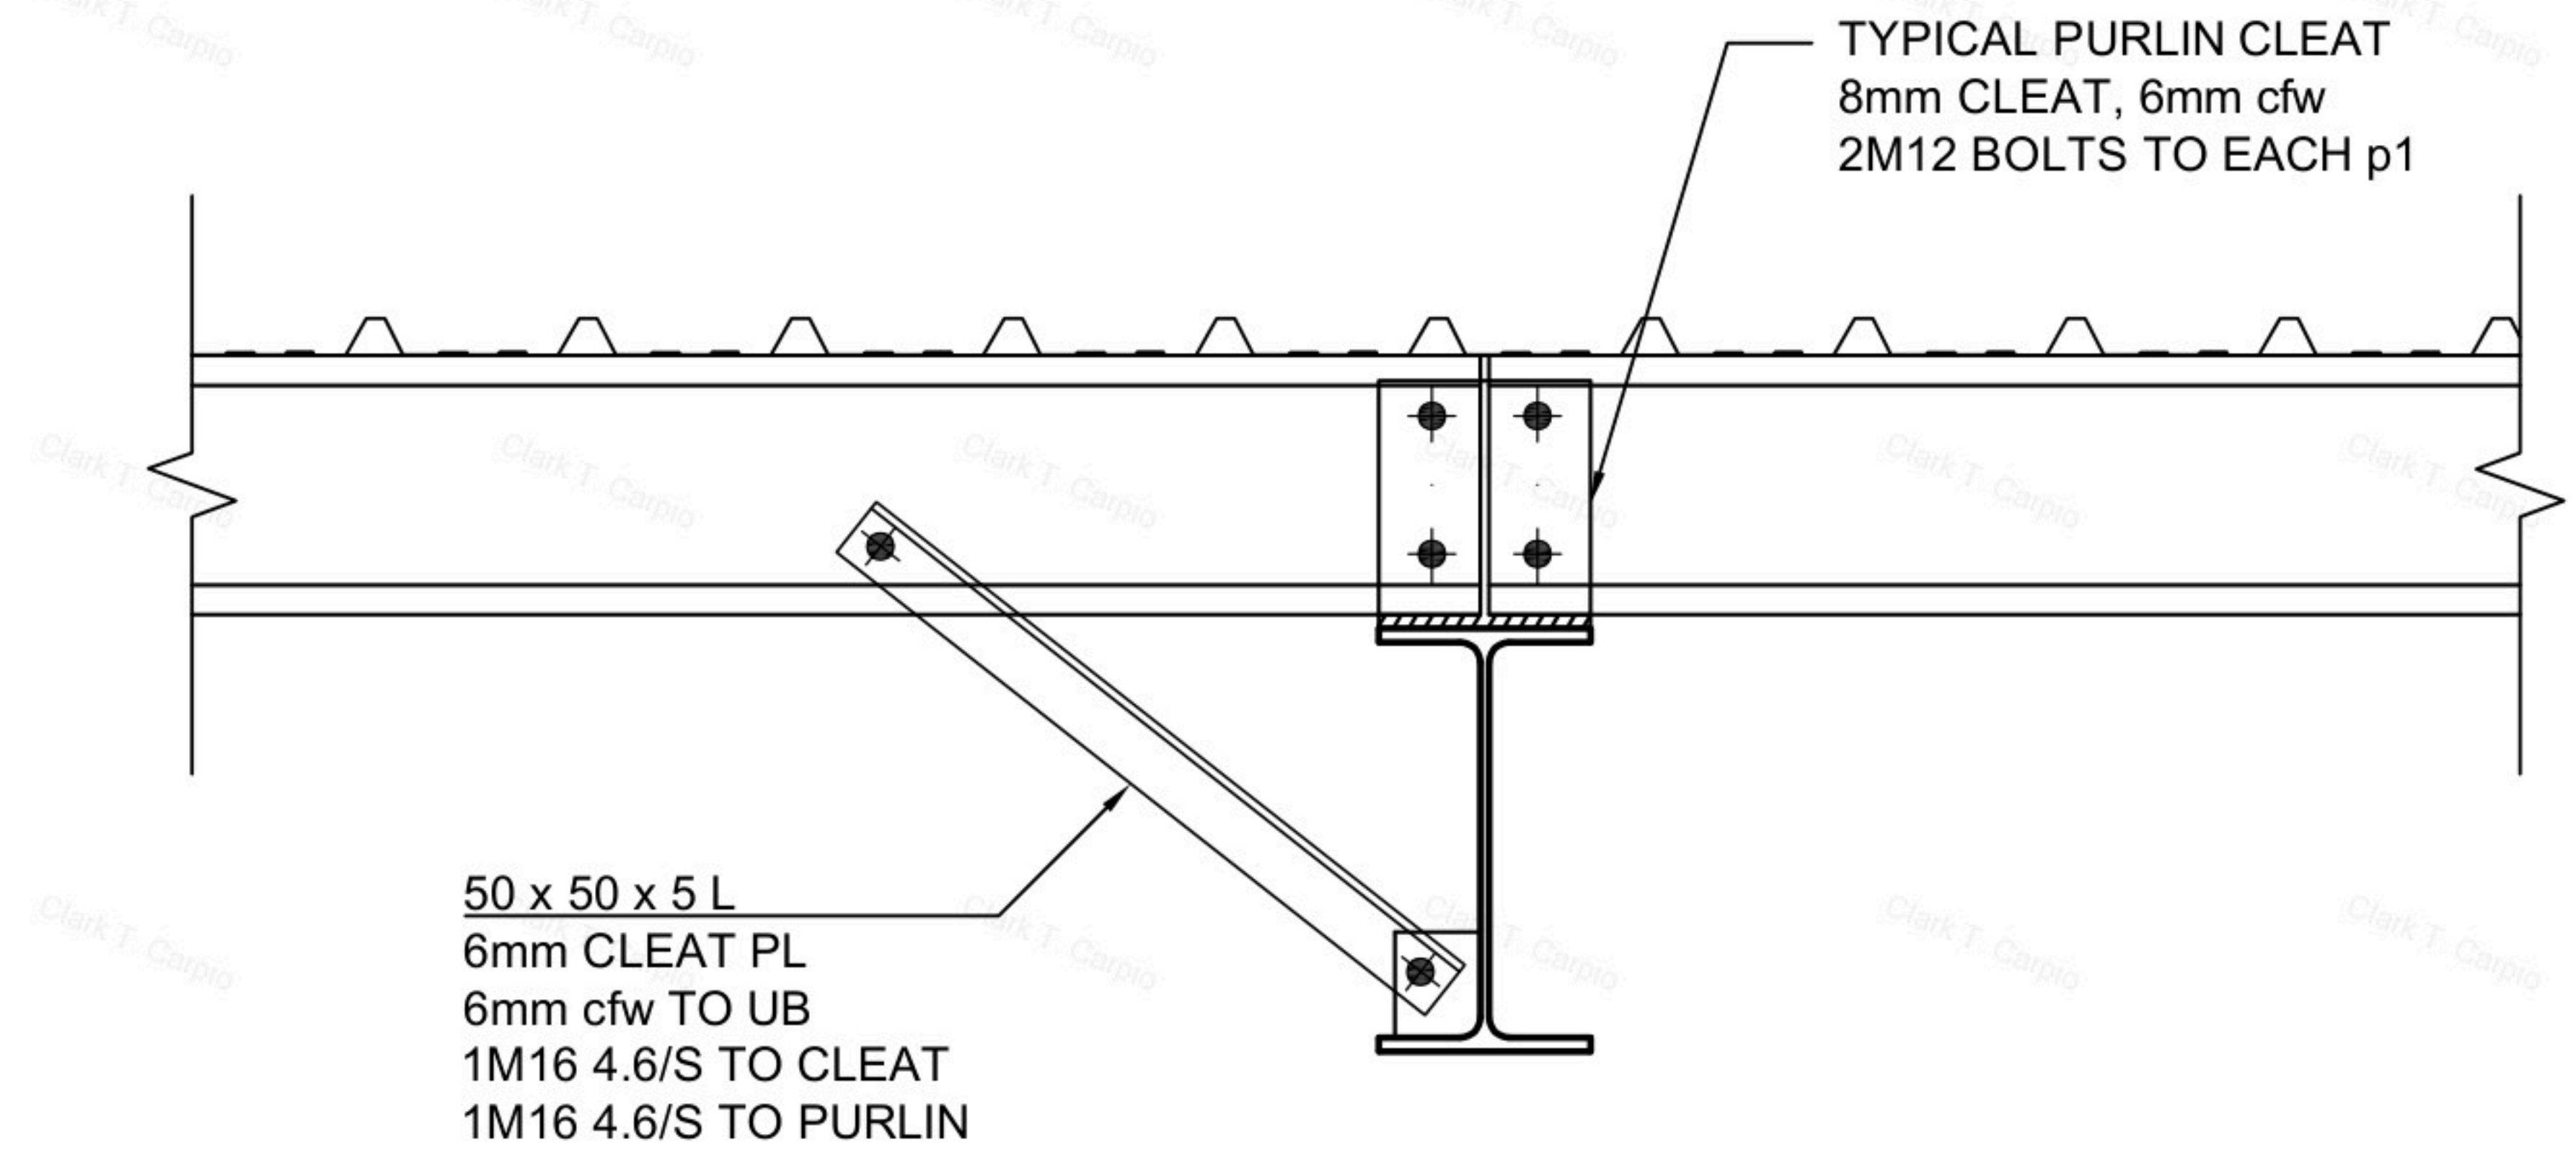

TYPICAL COLUMN CAP & BASE DETAIL

REV NO.	REVISIONS	DATE

RMIT ENGINEERING		
LAYOUT 9		
DRAWN: CLARK CARPIO	SHEET NO. 7	DWG NO. 1
CHECKED: ANITA MEHMI		
SCALE: 1:16		
DATE: 21/10/2025		

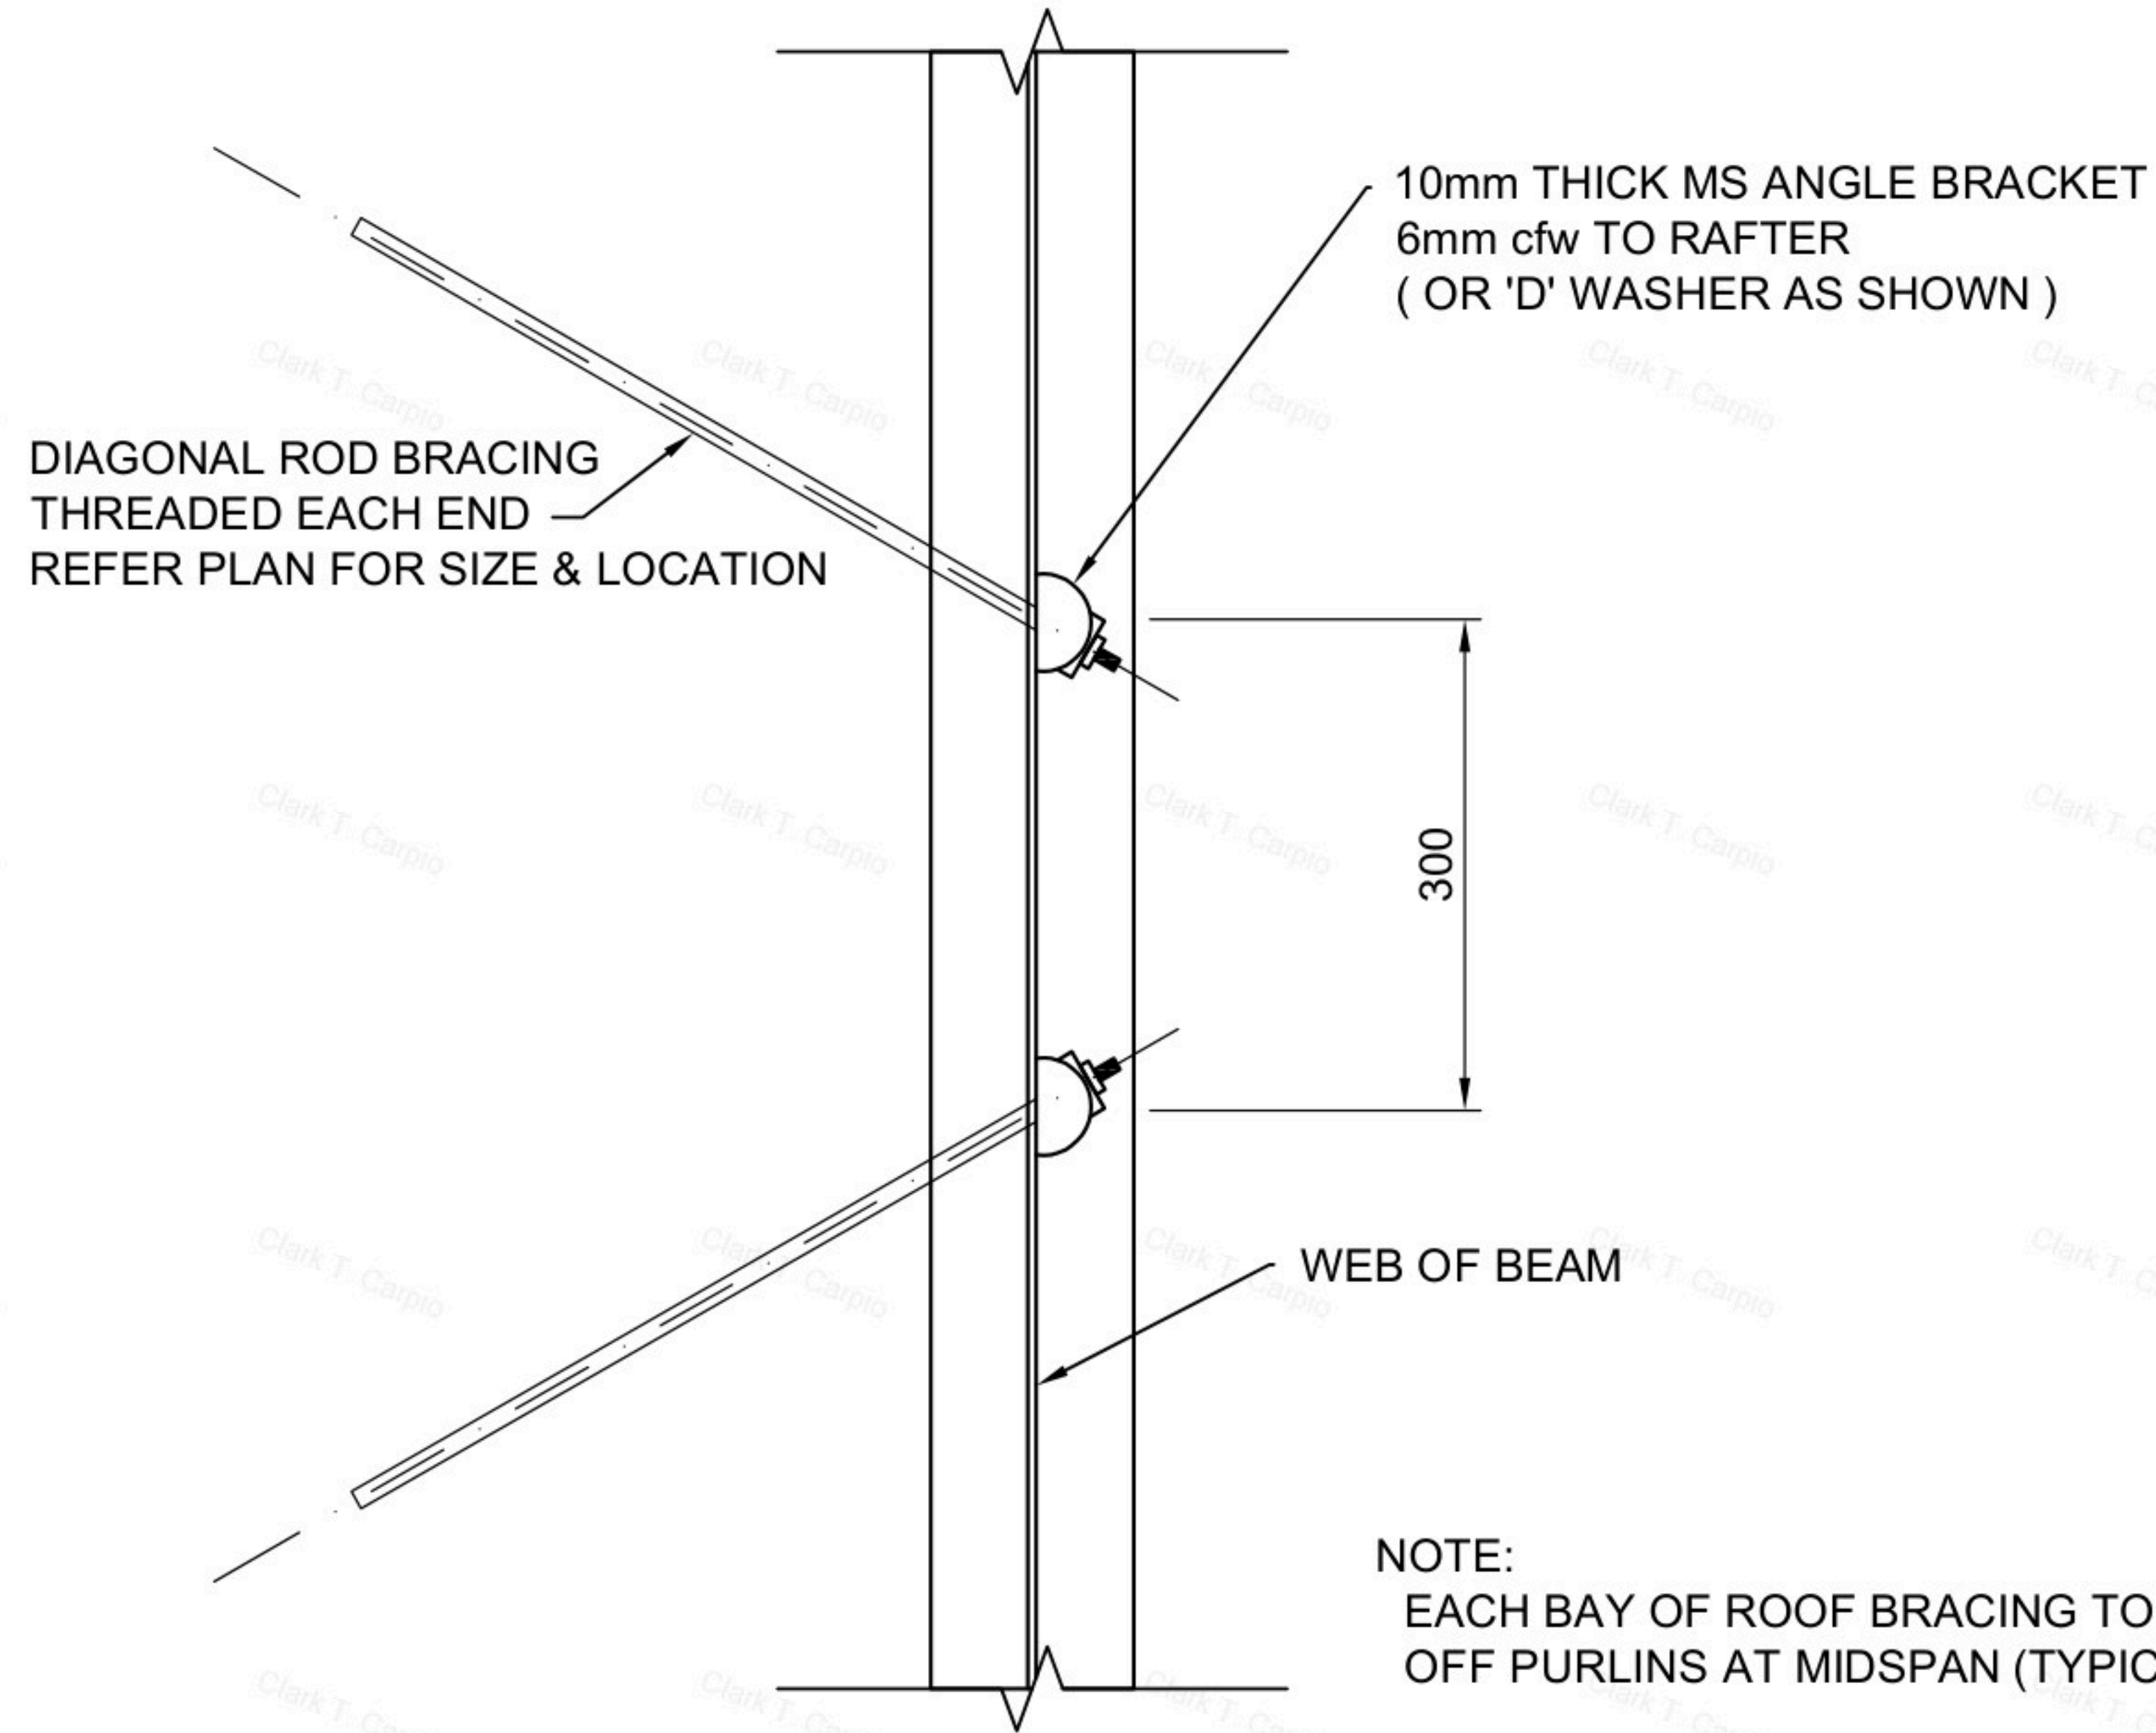


TYPICAL FLYBRACE DETAIL
INDICATED 'FB' ON PLAN

rb1 ROOF BRACING CONNECTION DETAIL


REV NO.	REVISIONS	DATE

RMIT ENGINEERING		
LAYOUT 10		
DRAWN: CLARK CARPIO	SHEET NO. 8	DWG NO. 1
CHECKED: ANITA MEHMI		
SCALE: 1:8		
DATE: 21/10/2025		

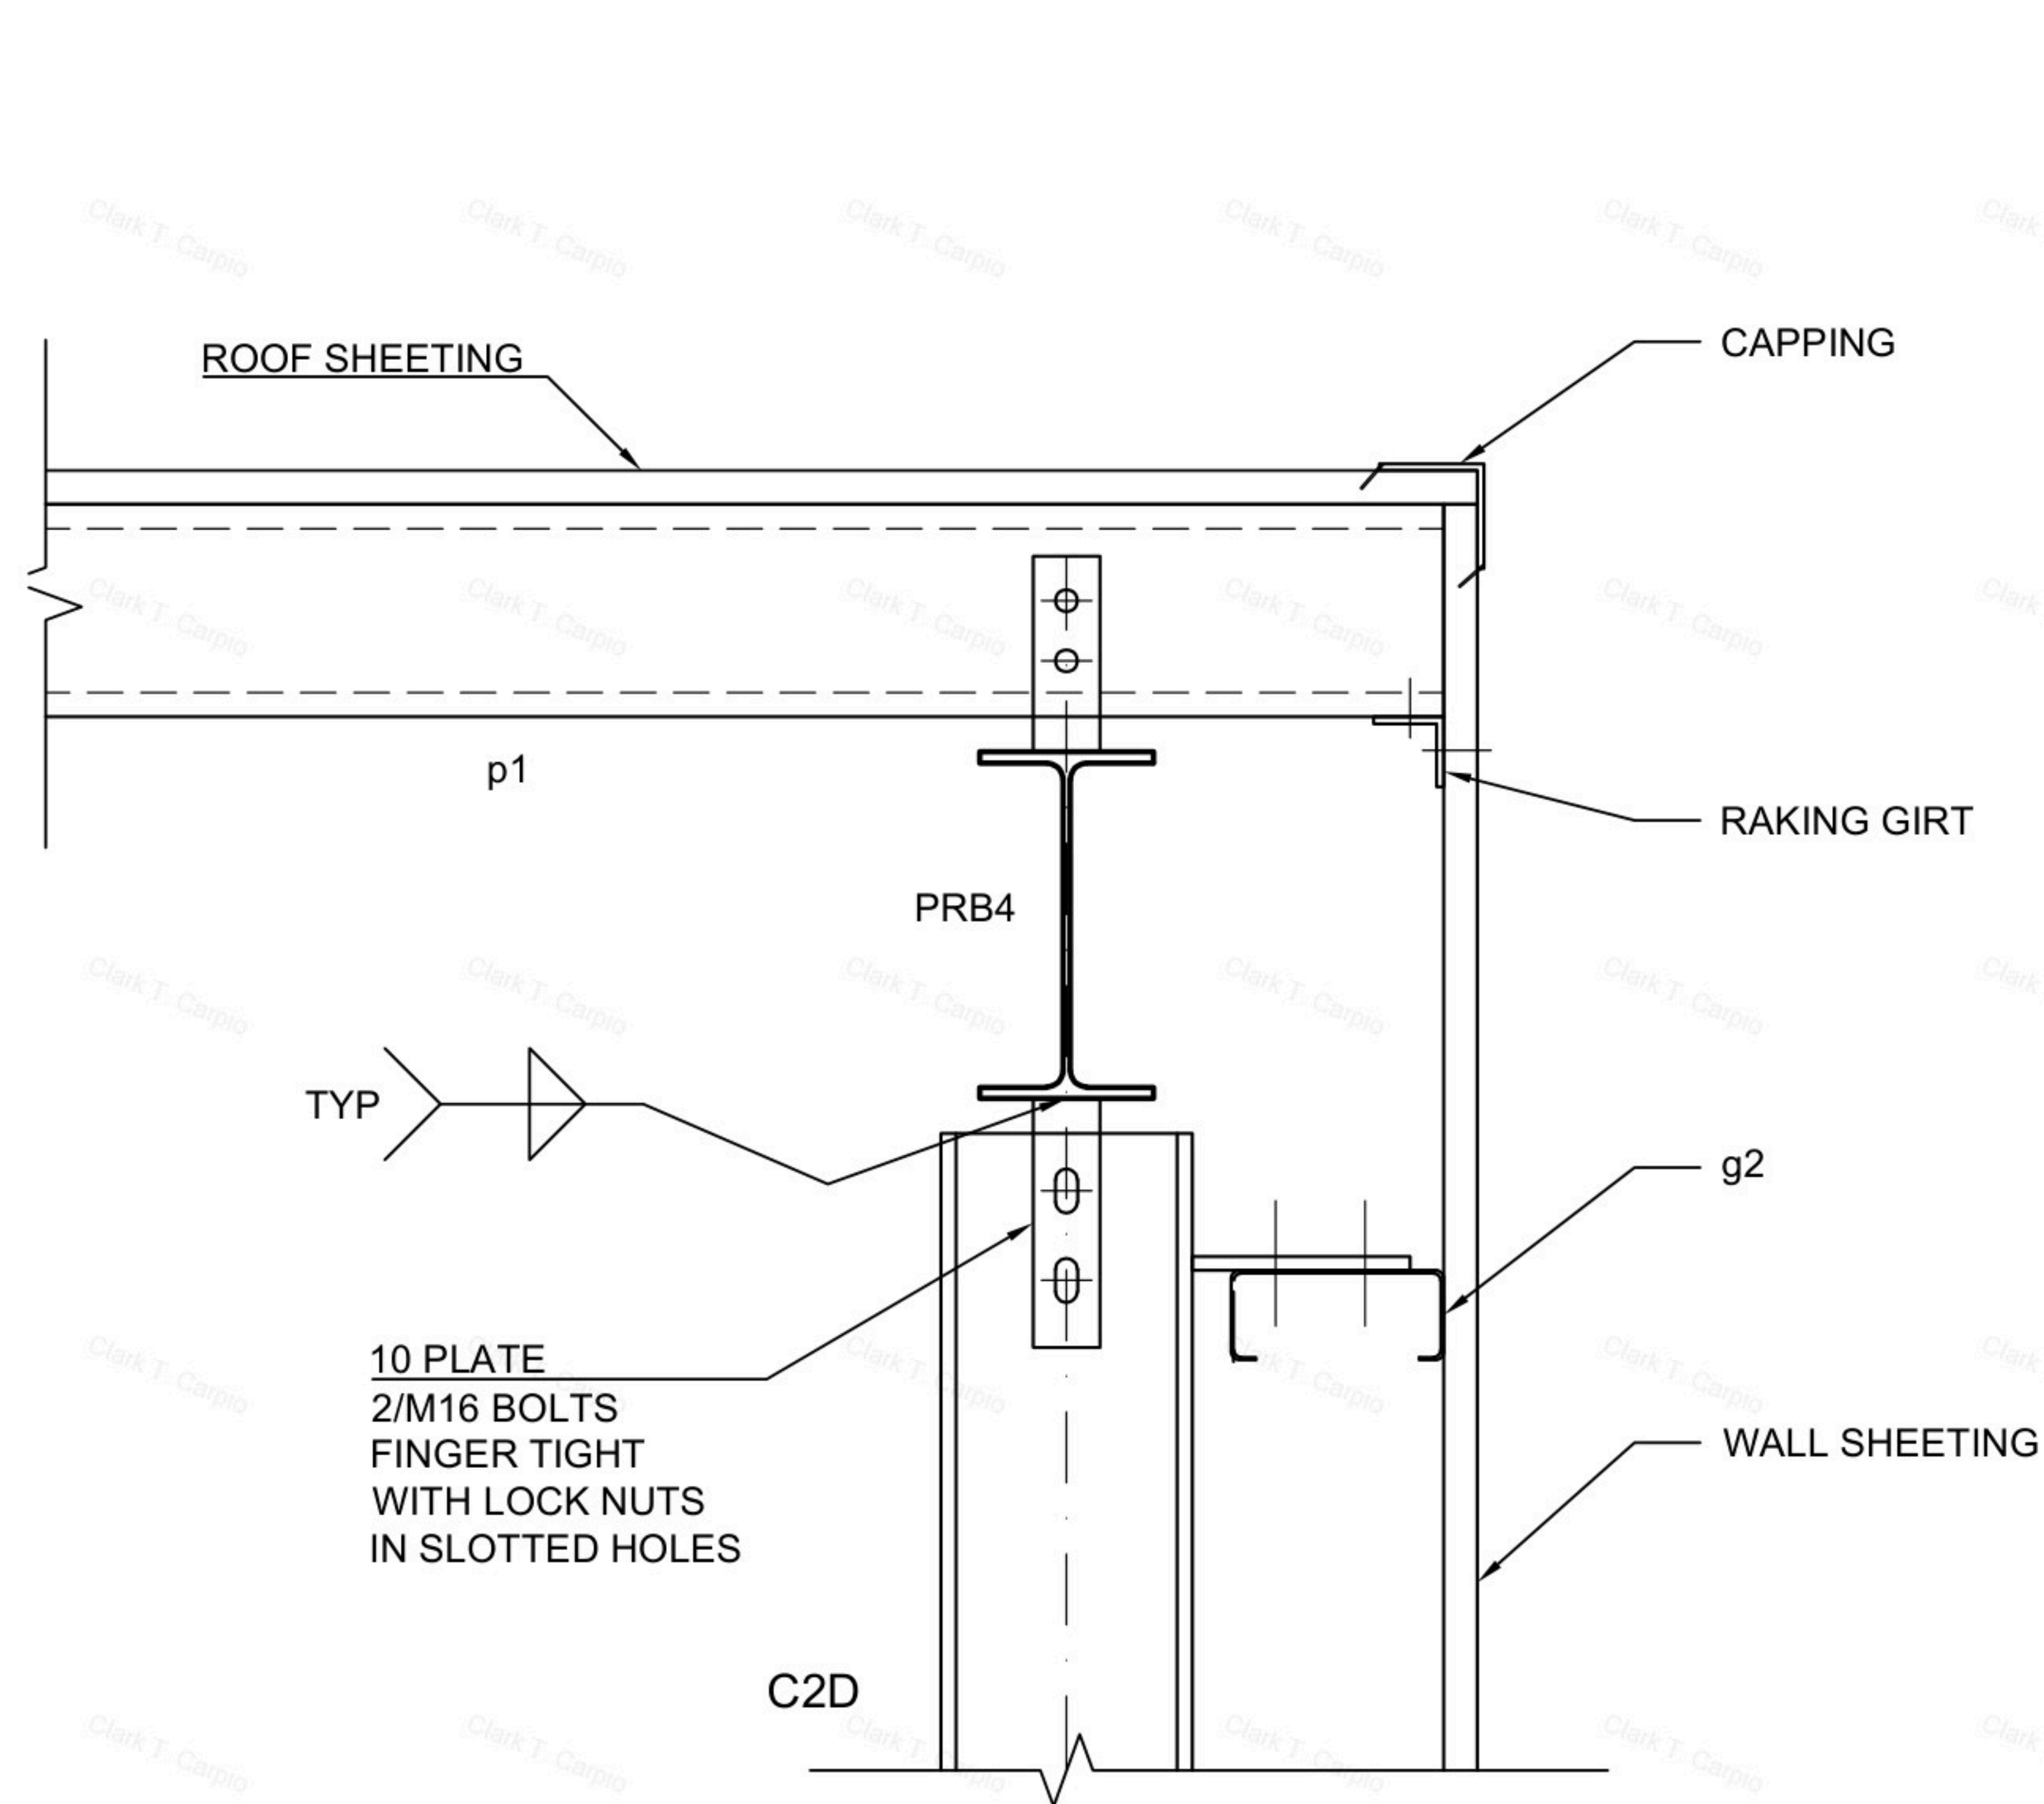

DETAIL C2D / PRB4

DETAIL C2D / PRB1 Similar

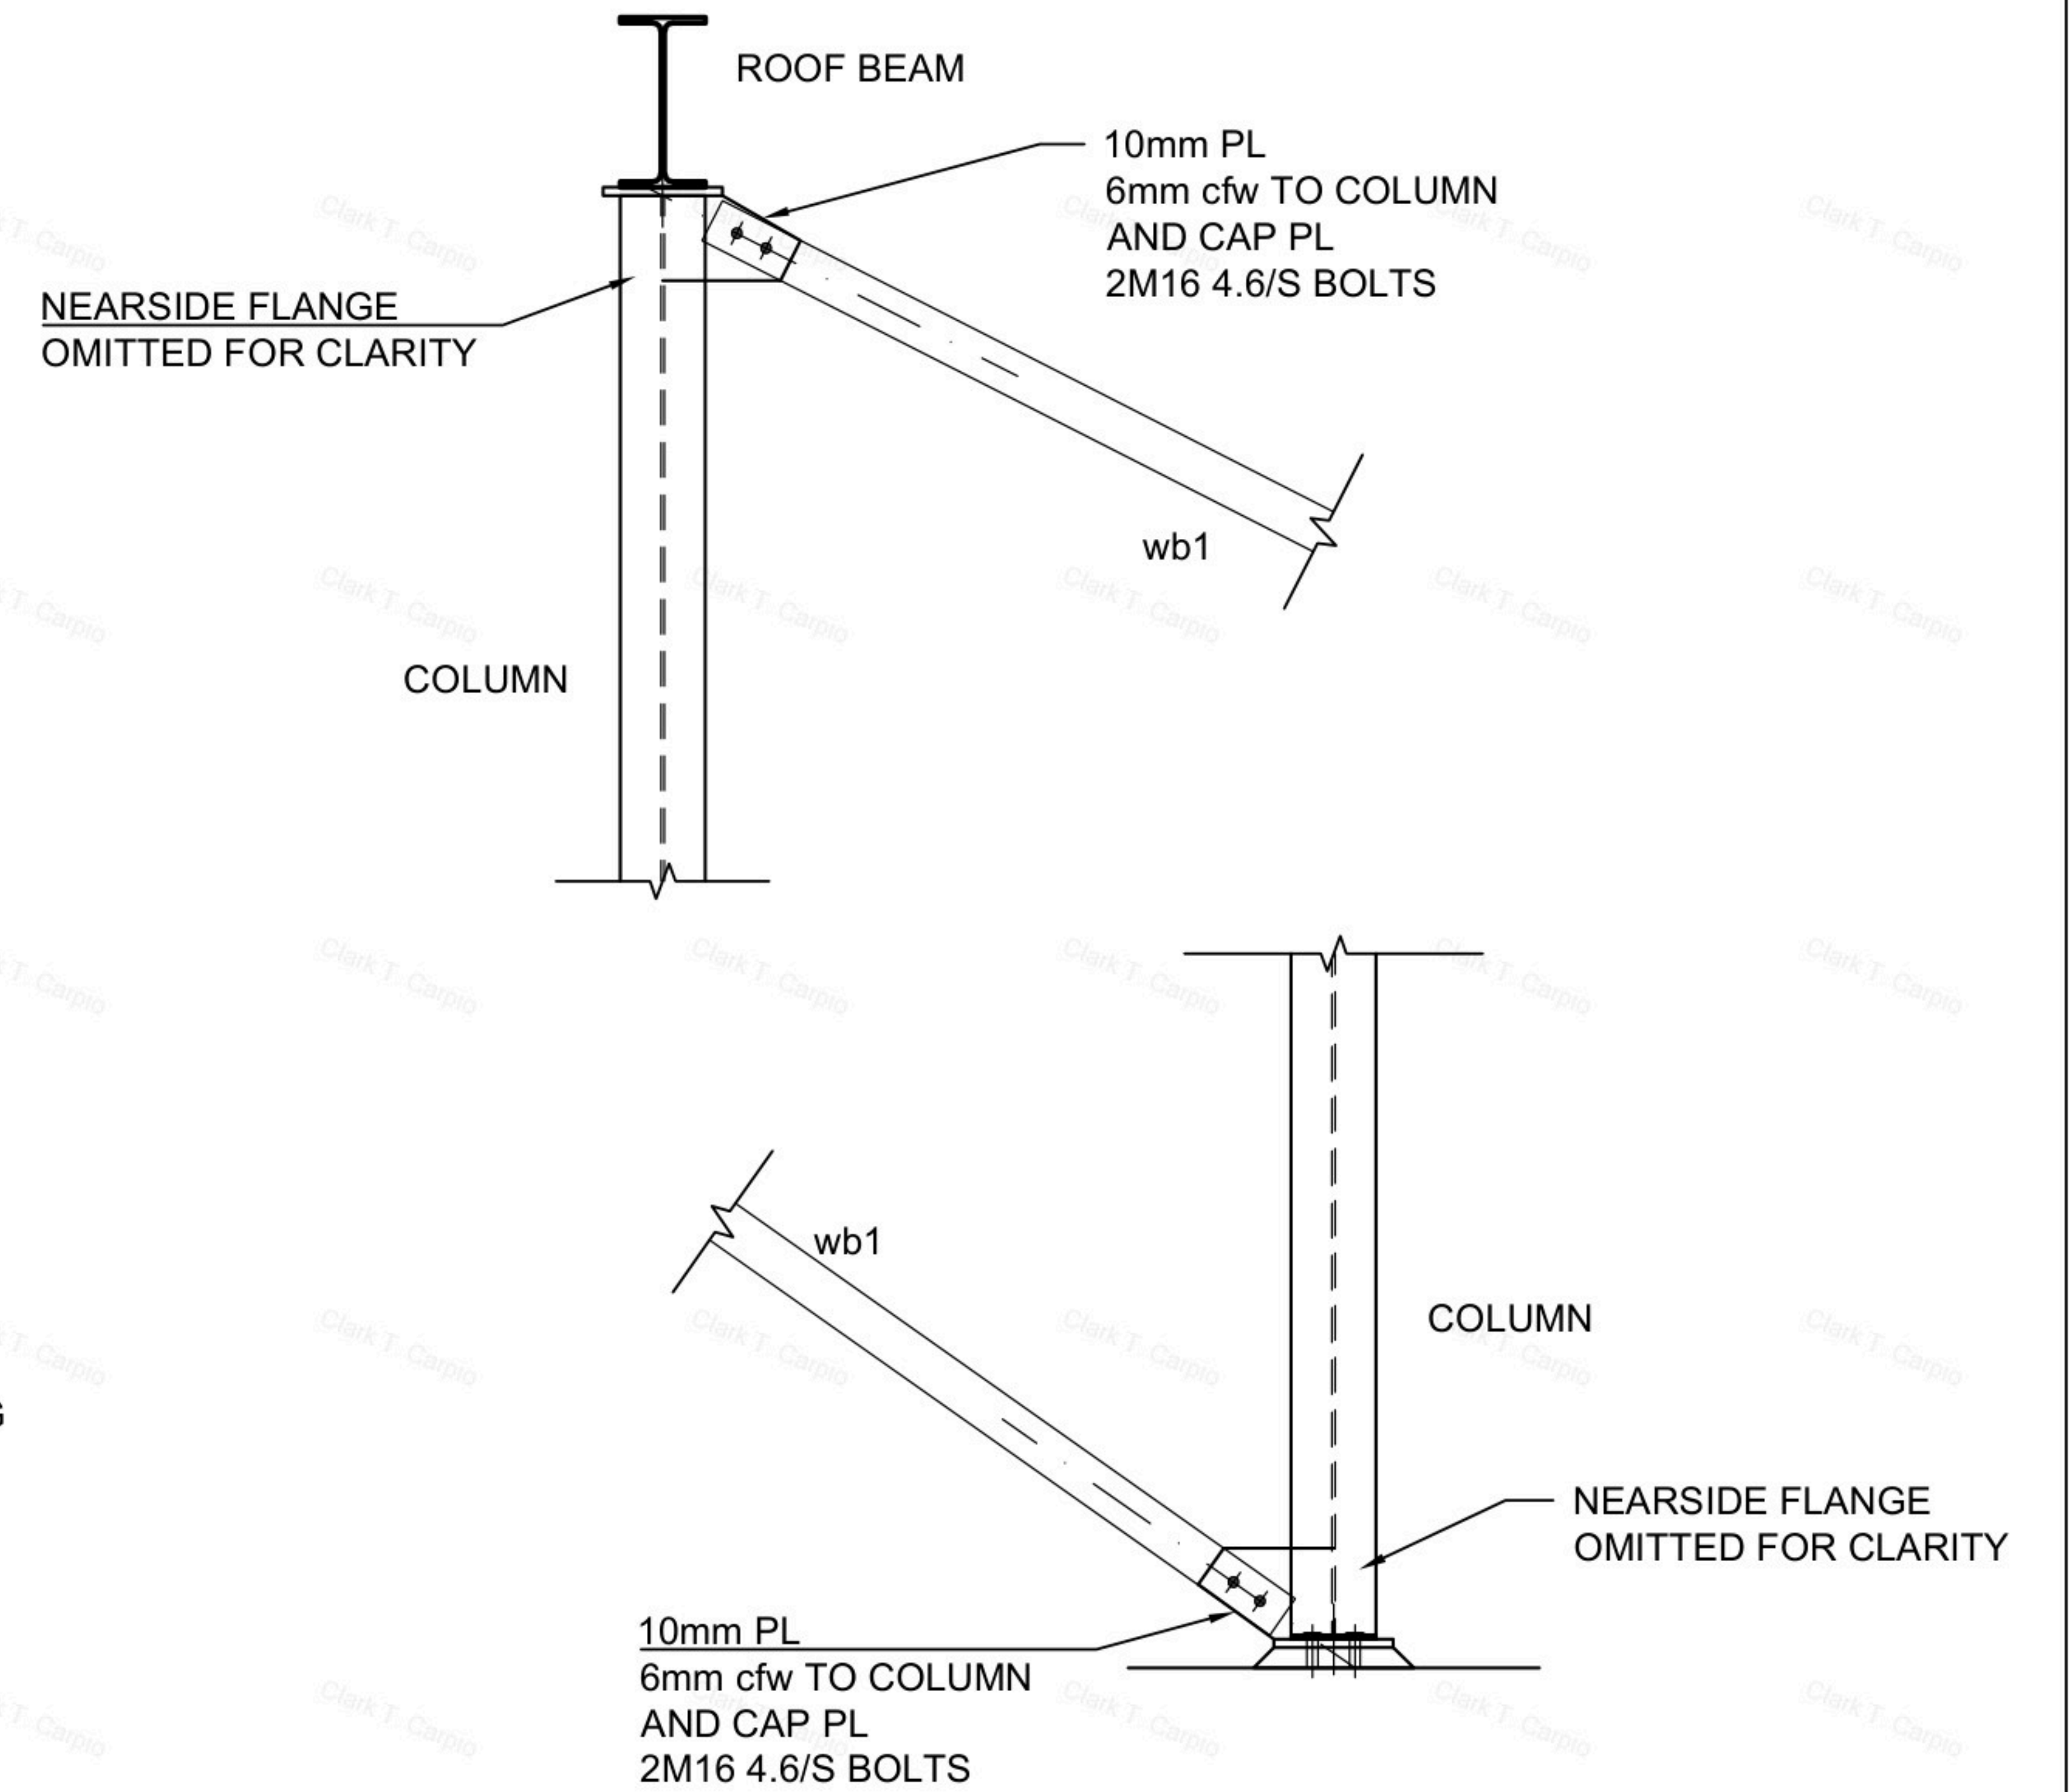

WALL BRACE DETAIL

REV NO.	REVISIONS	DATE

RMIT ENGINEERING		
LAYOUT 11 & 12		
DRAWN: CLARK CARPIO	SHEET NO. 10	DWG NO. 1
CHECKED: ANITA MEHMI		
SCALE: 1:8/1:16		
DATE: 21/10/2025		